




2.1 BIOSWALE CROSS SECTION
DT-2 N.T.S.

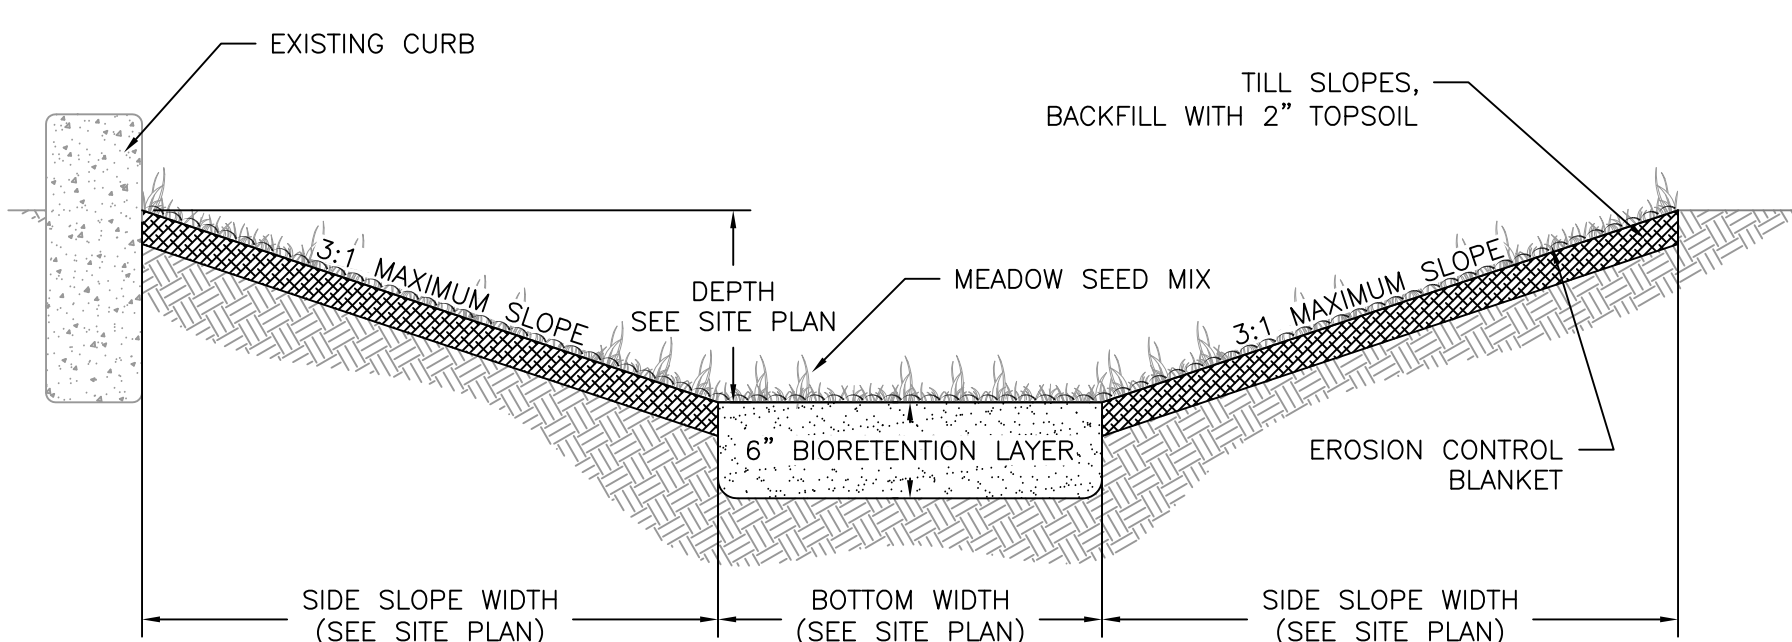

2.2 CURBED BIOSWALE CROSS SECTION
DT-2 N.T.S.

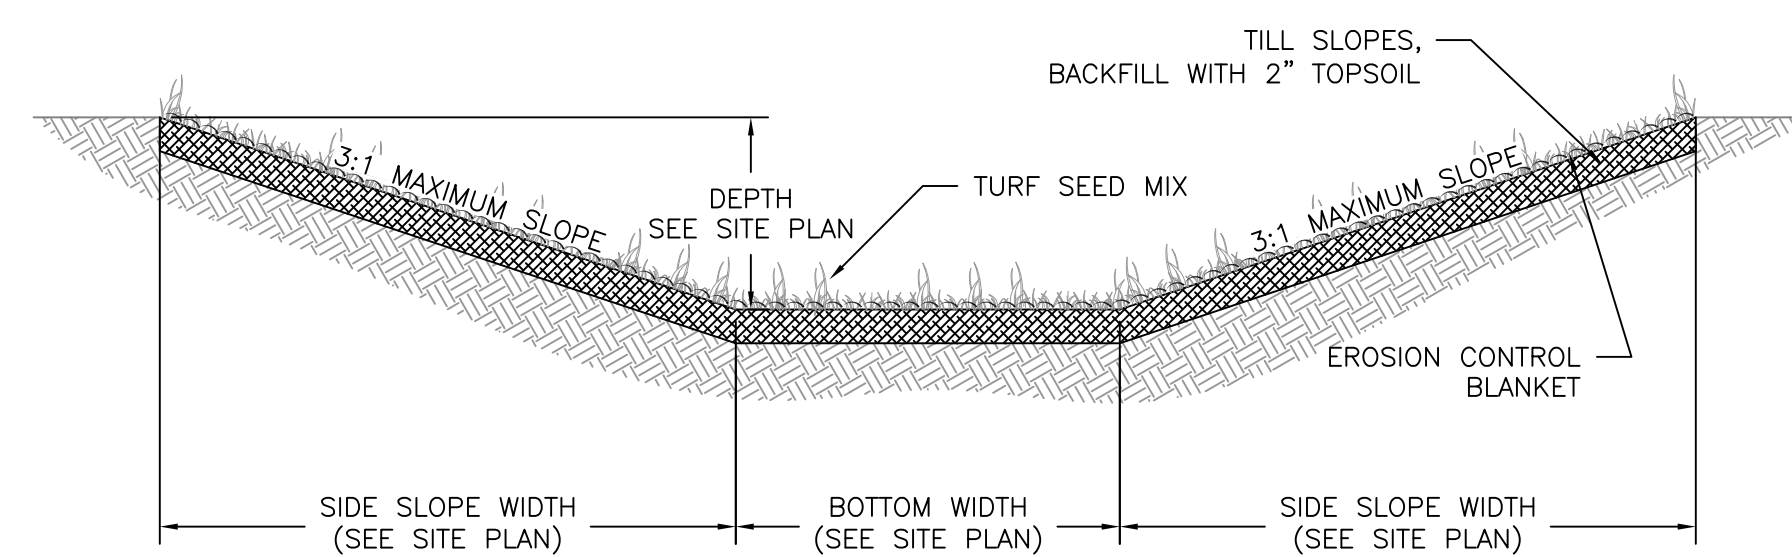

2.3 GRASSED SWALE CROSS SECTION
DT-2 N.T.S.

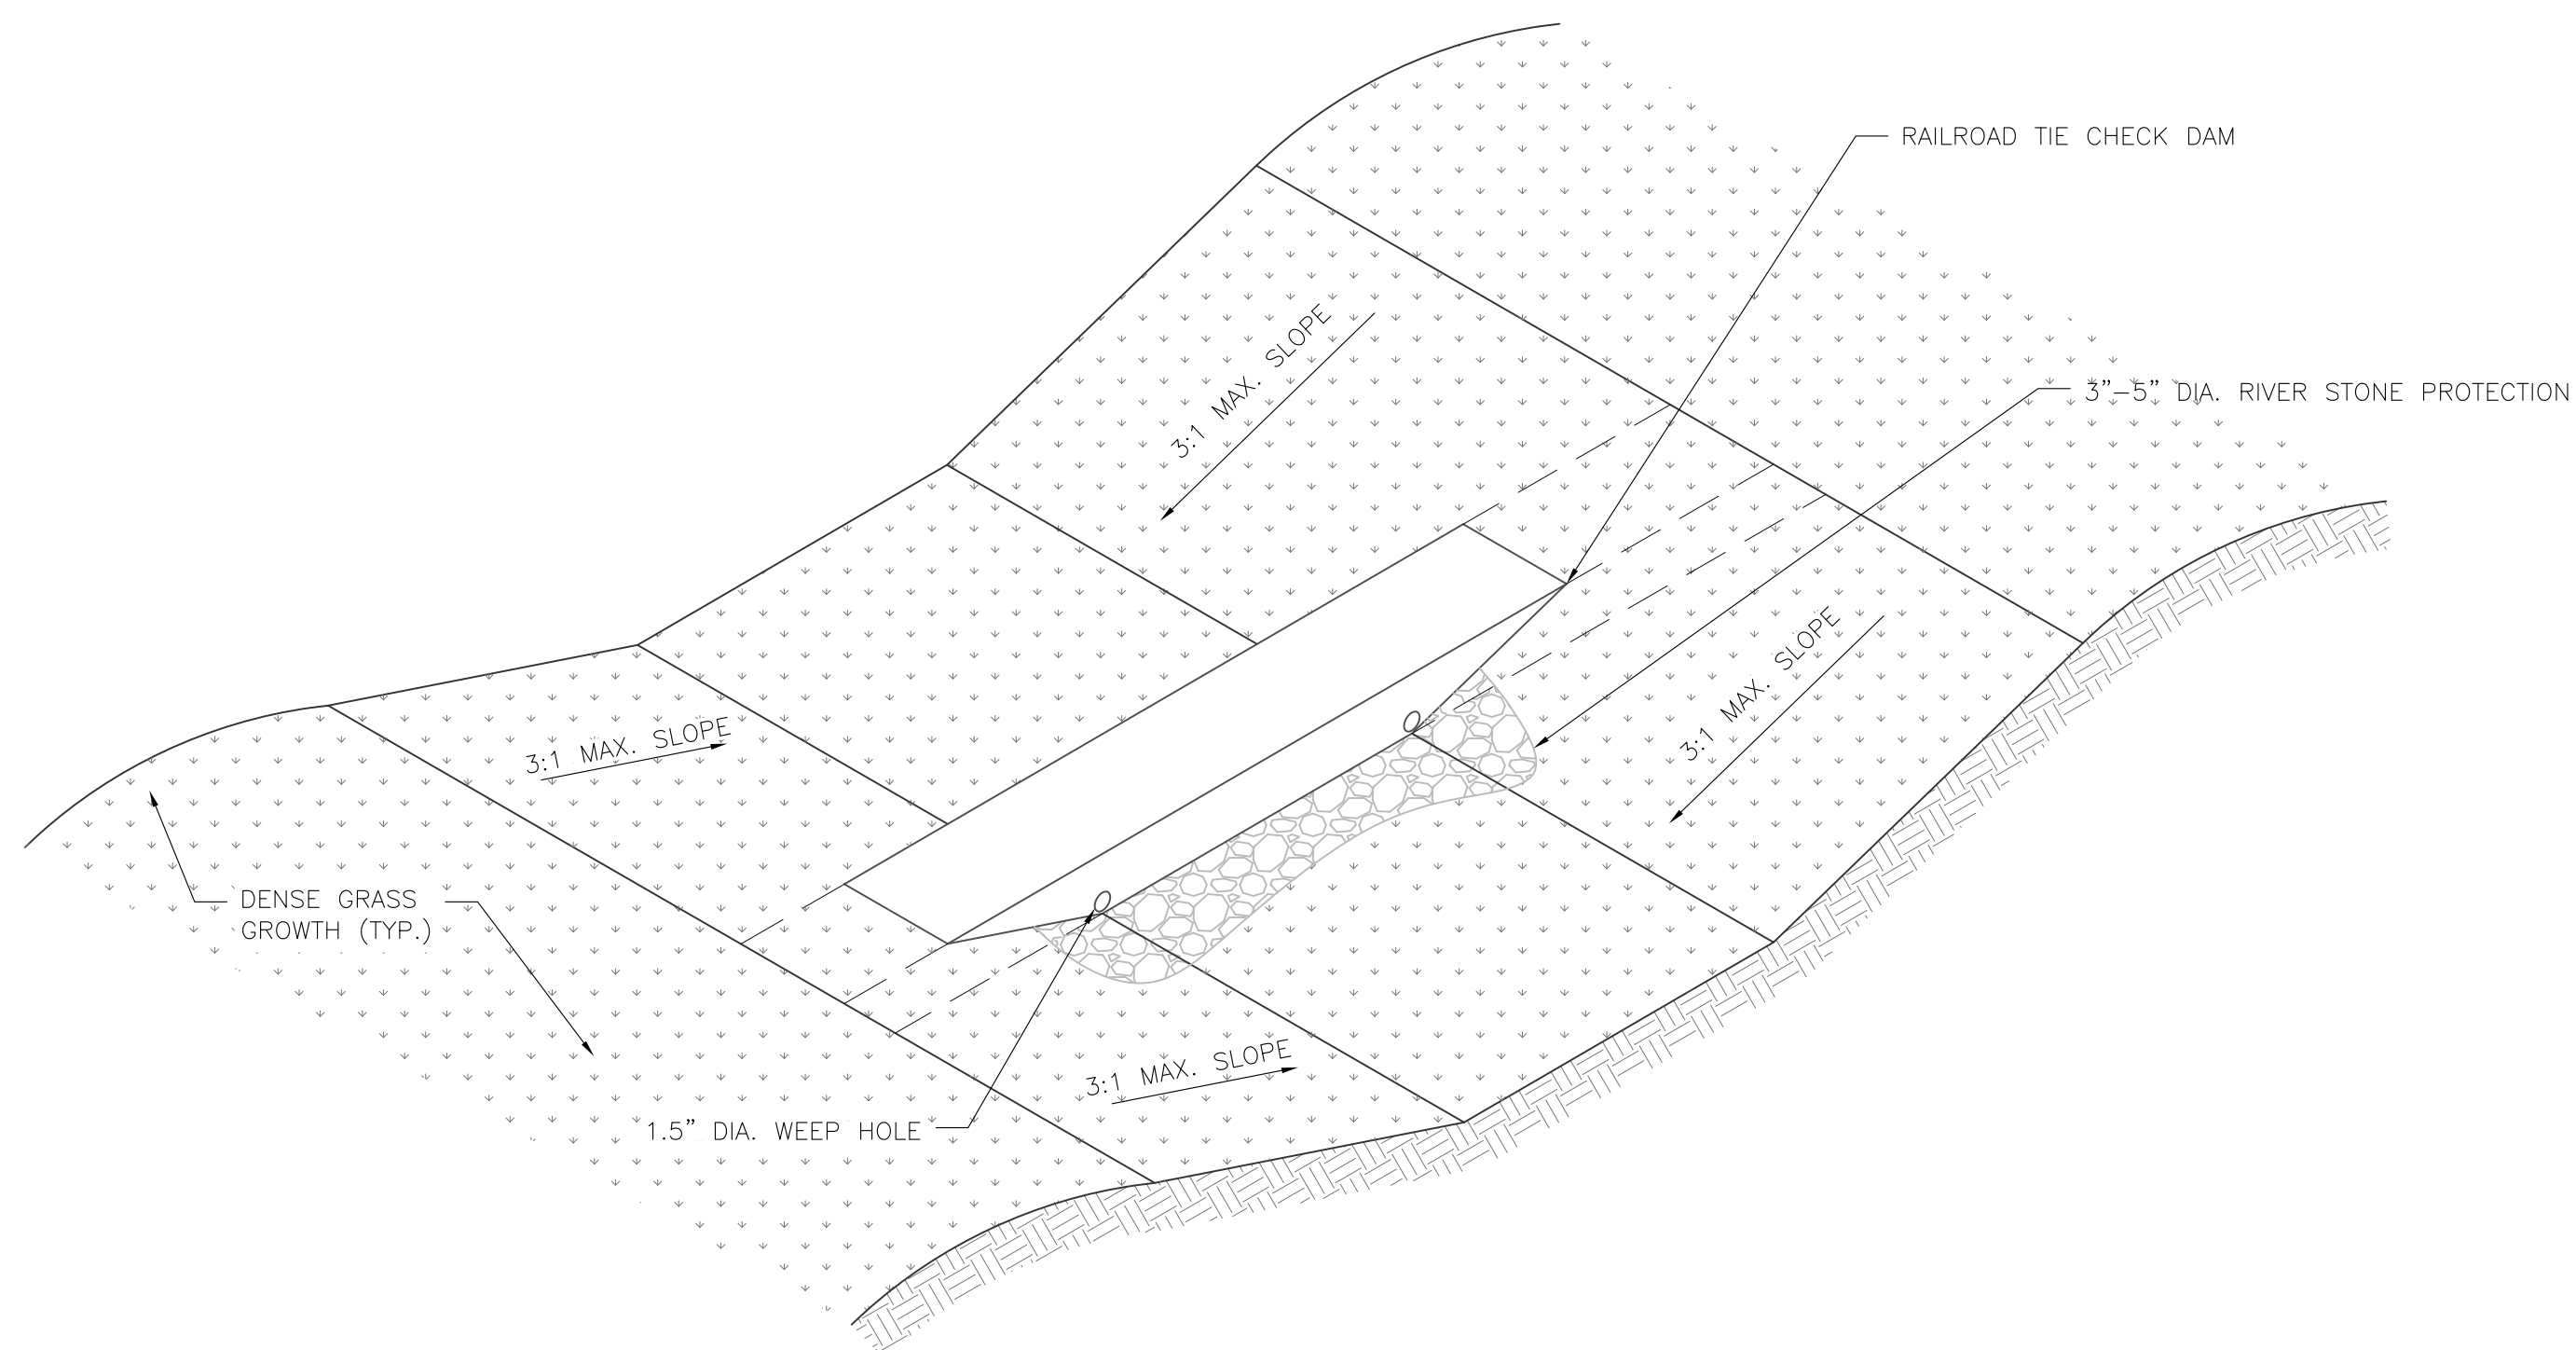

2.4 CHECK DAM ISOMETRIC
DT-2 N.T.S.

PROFESSIONAL ENGINEER	DATE	XXXXXX
CHECKED	DATE	XXXXXX
APPROVED	DATE	XXXXXX
DRAWN	DATE	XXXXXX

REVISIONS	DATE	DESCRIPTION
No.		

[PROJECT SITE NAME]
[PROJECT NAME]
[ADDRESS, CITY]
[COUNTY NAME] COUNTY, NJ
BIOSWALE DETAILS

