




3.1 INFILTRATION TRENCH PLAN VIEW
DT-3 N.T.S.

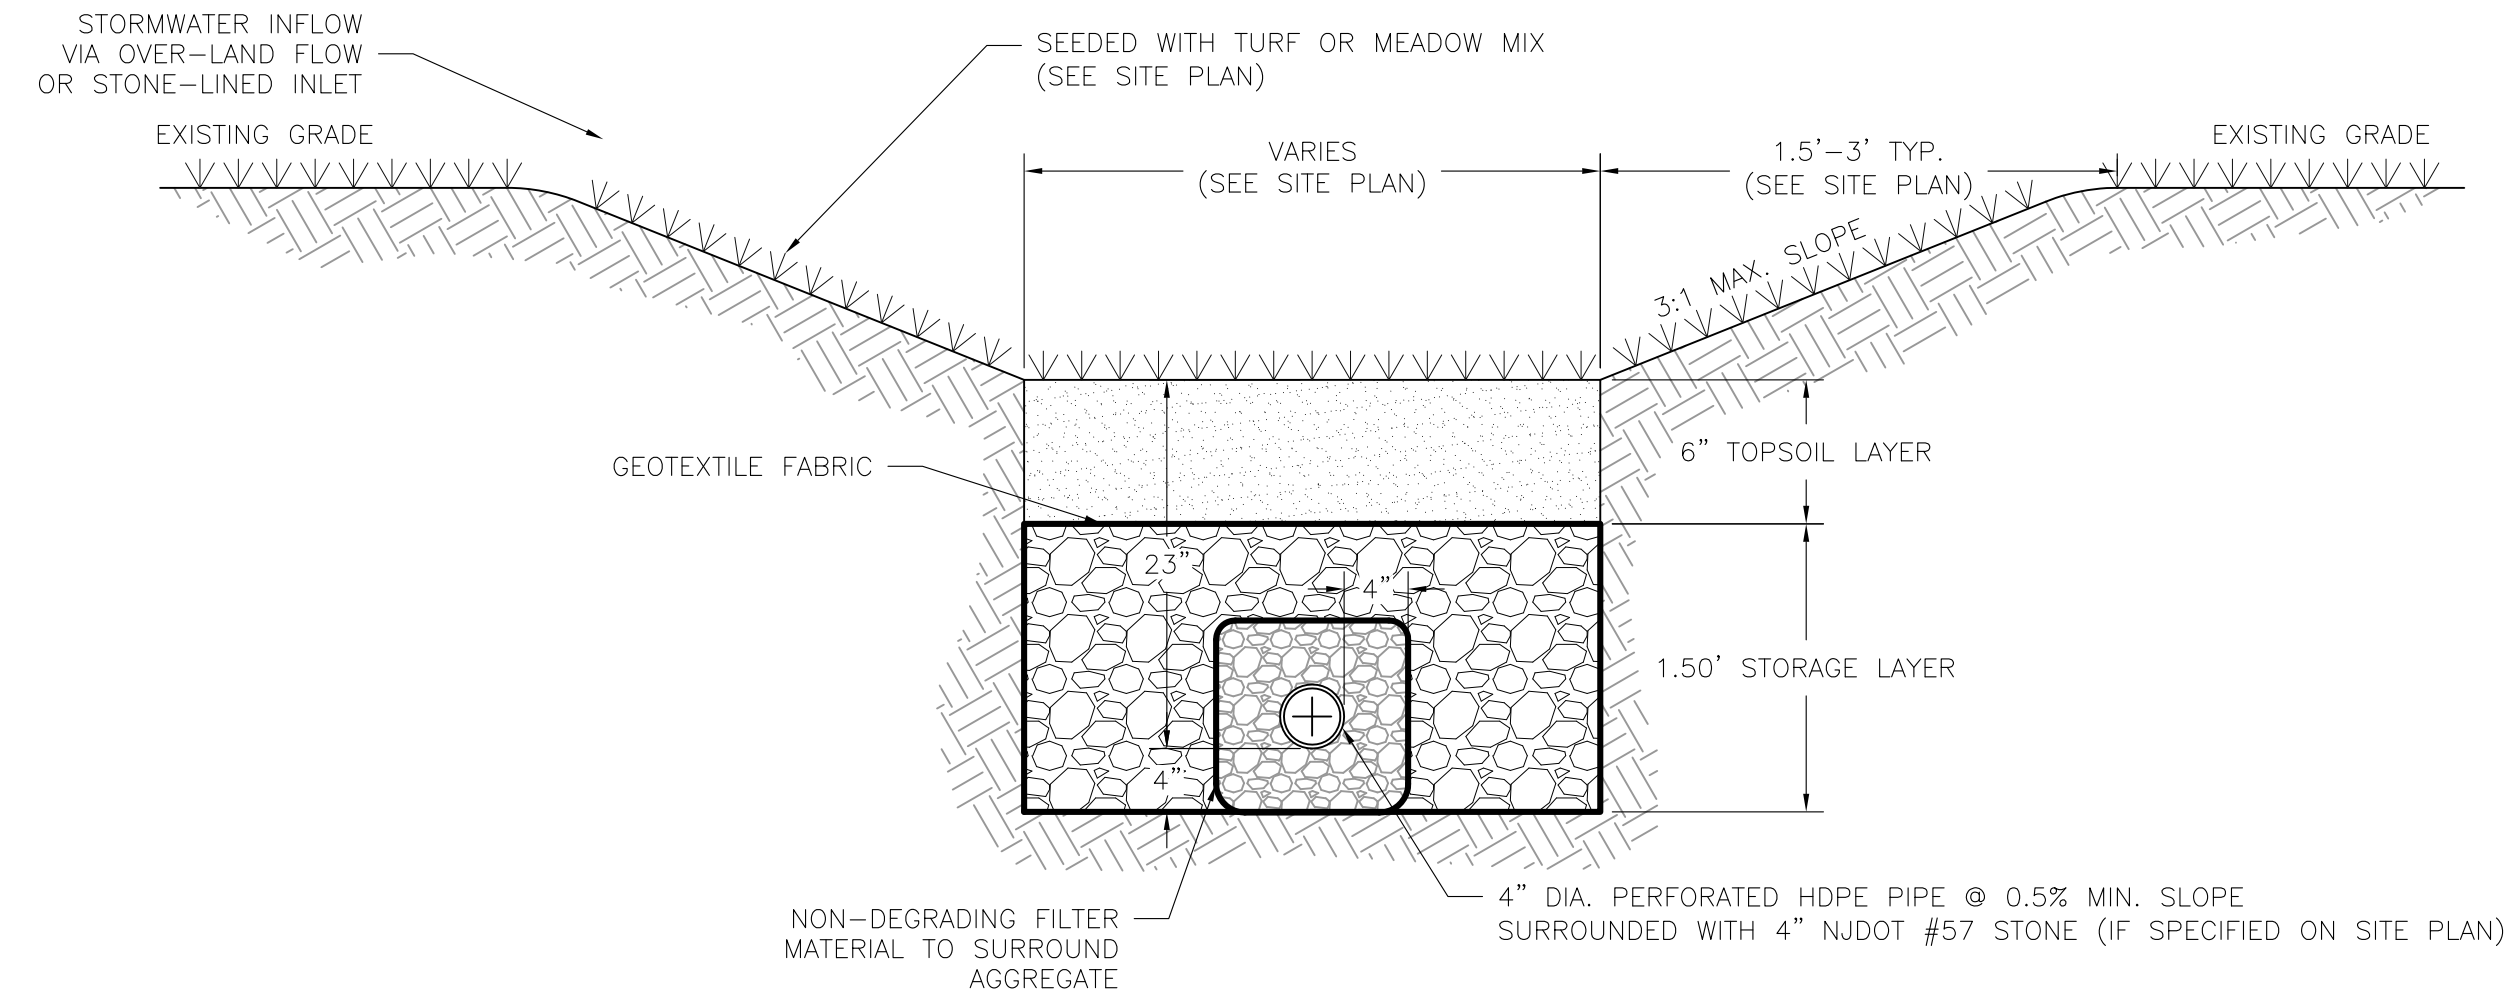

3.3 INFILTRATION TRENCH CROSS SECTION
DT-3 N.T.S.

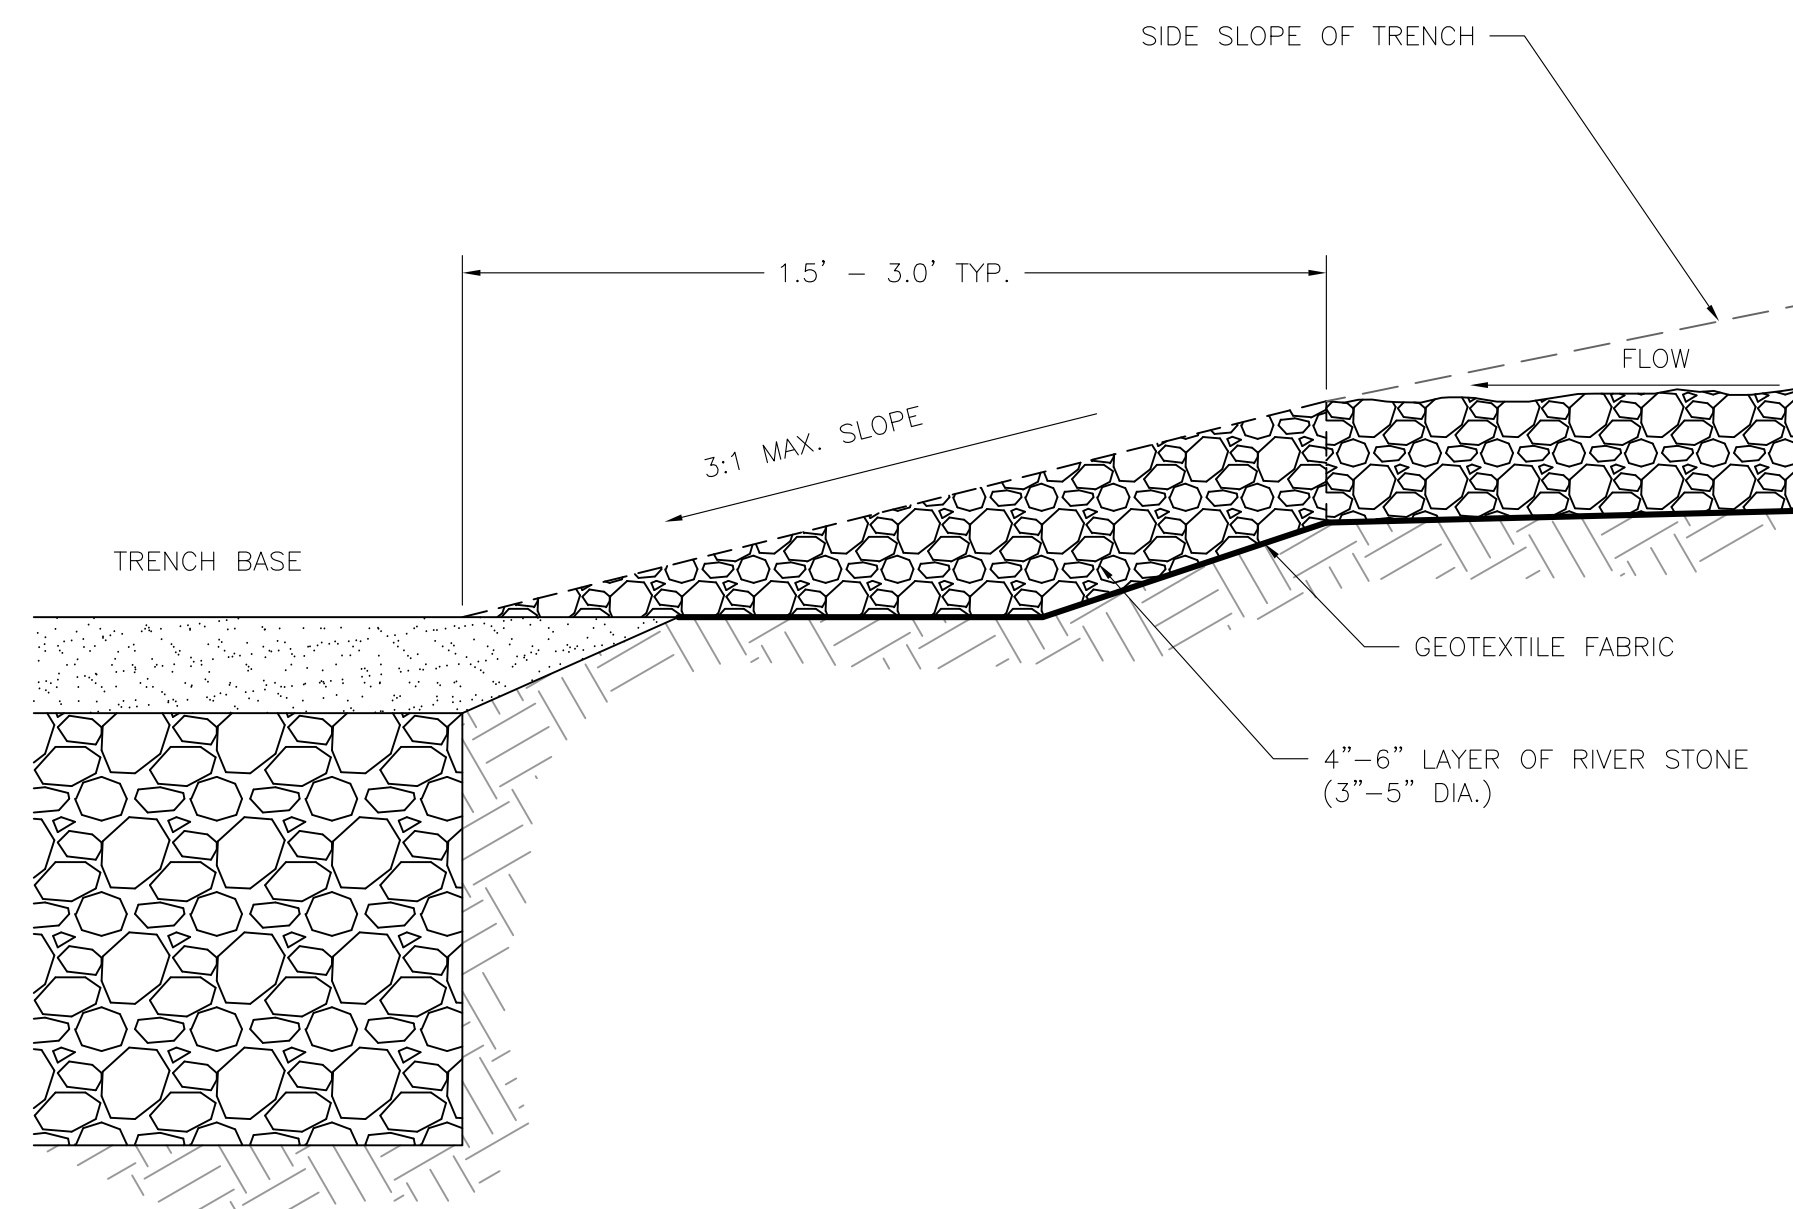

3.2 STONE LINED INLET FOR INFILTRATION TRENCH
DT-3 N.T.S.

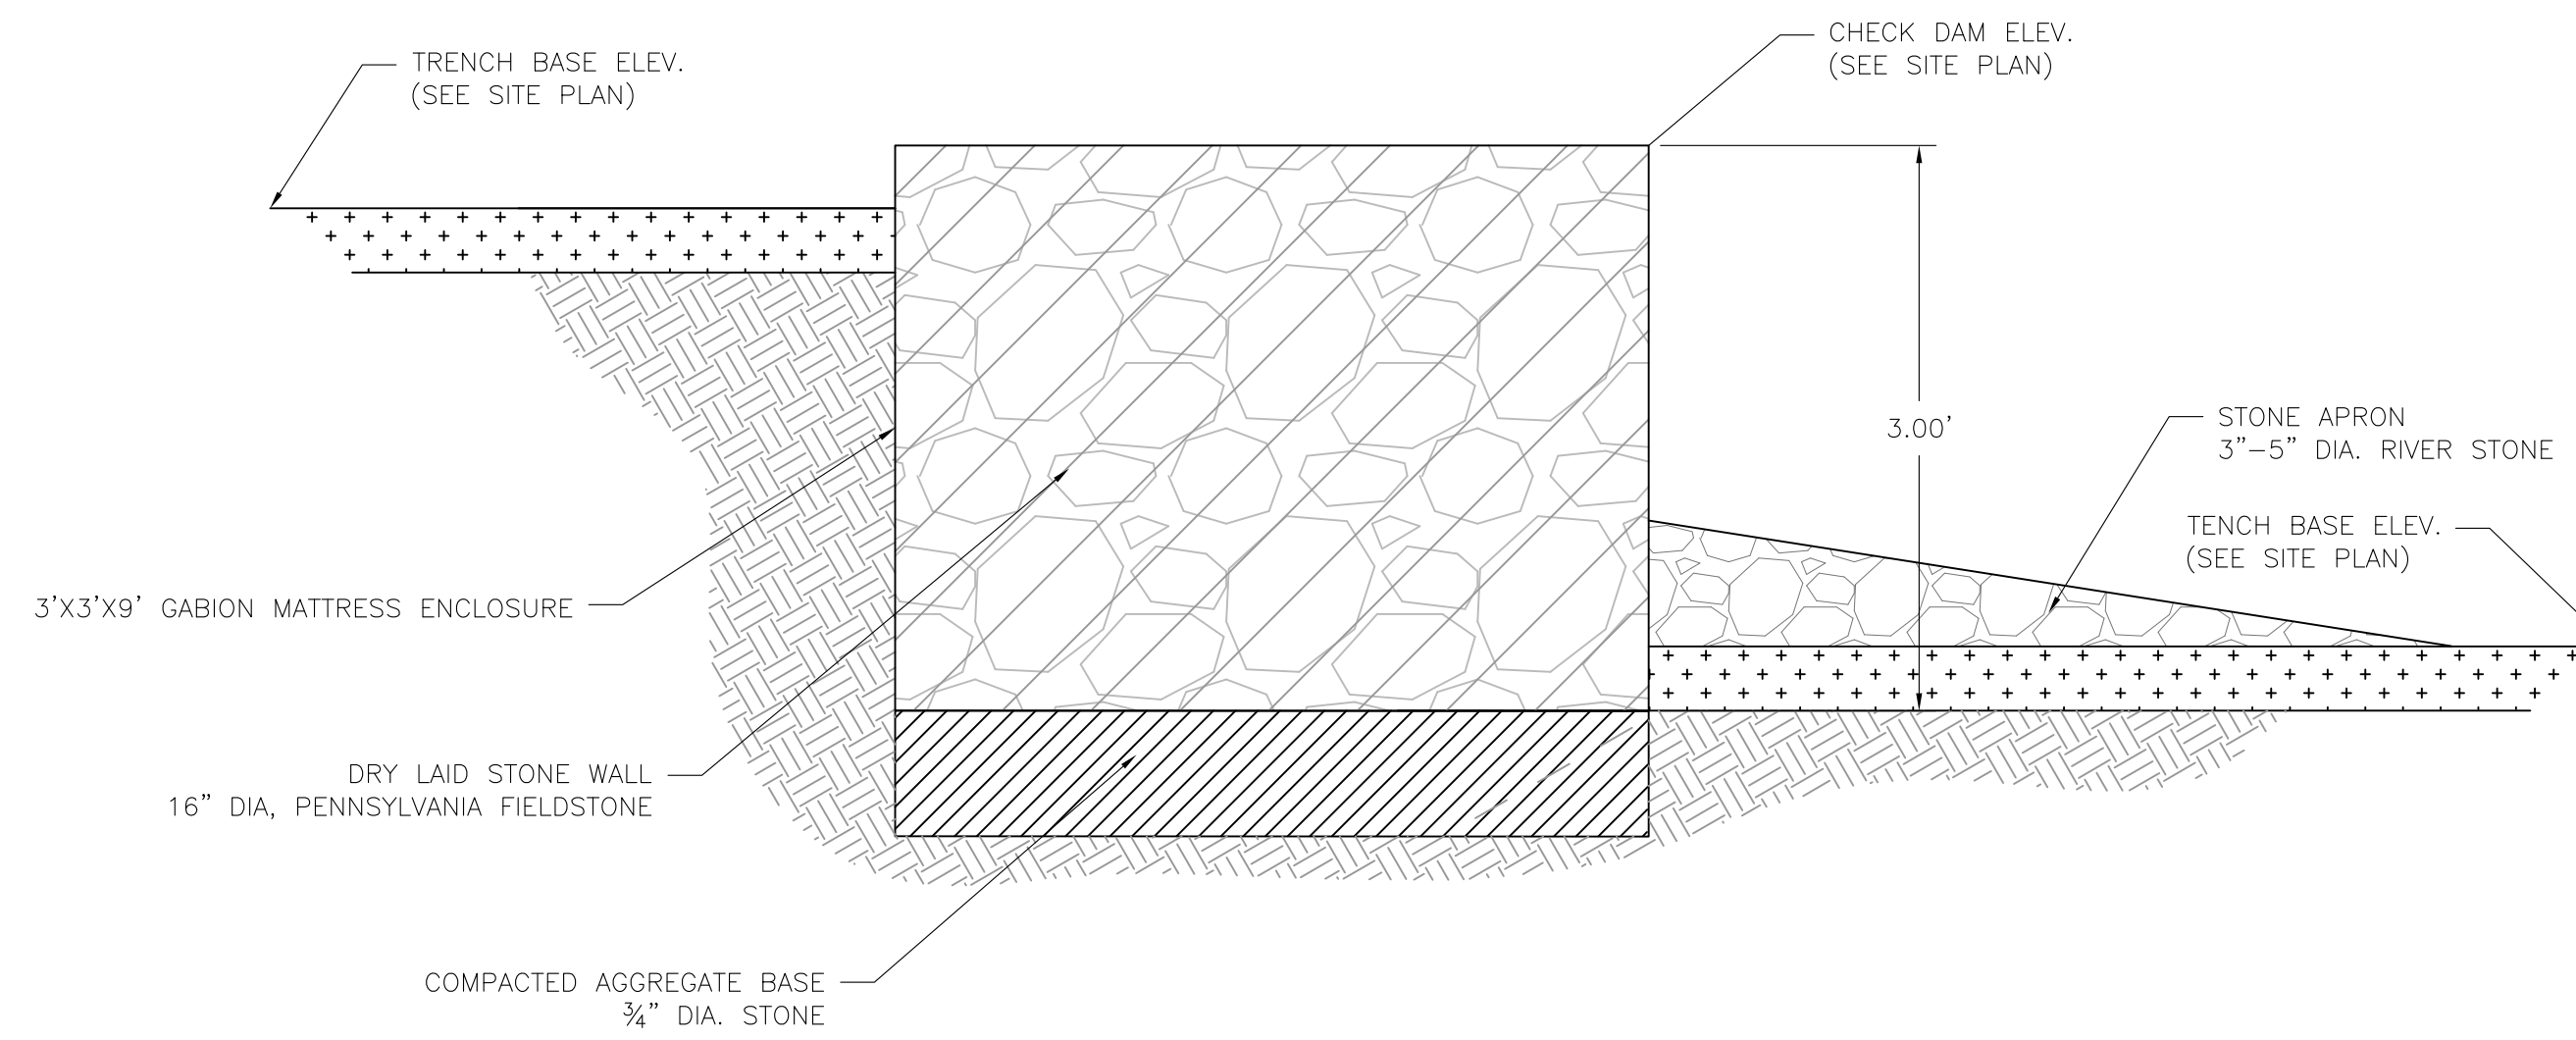

3.4 GABION STONE CHECK DAM
DT-3 N.T.S.

PROFESSIONAL ENGINEER		DATE	XXXXXX
CHECKED	CCO	DATE	XXXXXX
DRAWN	AWG	APPROVED	CCO

REVISIONS	DATE	DESCRIPTION
No.		

[PROJECT SITE NAME]
[PROJECT NAME]
[ADDRESS, CITY]
[COUNTY NAME] COUNTY, NJ

INFILTRATION TRENCH DETAILS

