



5.1 STORMWATER PLANTER ISOMETRIC
DT-5 N.T.S.

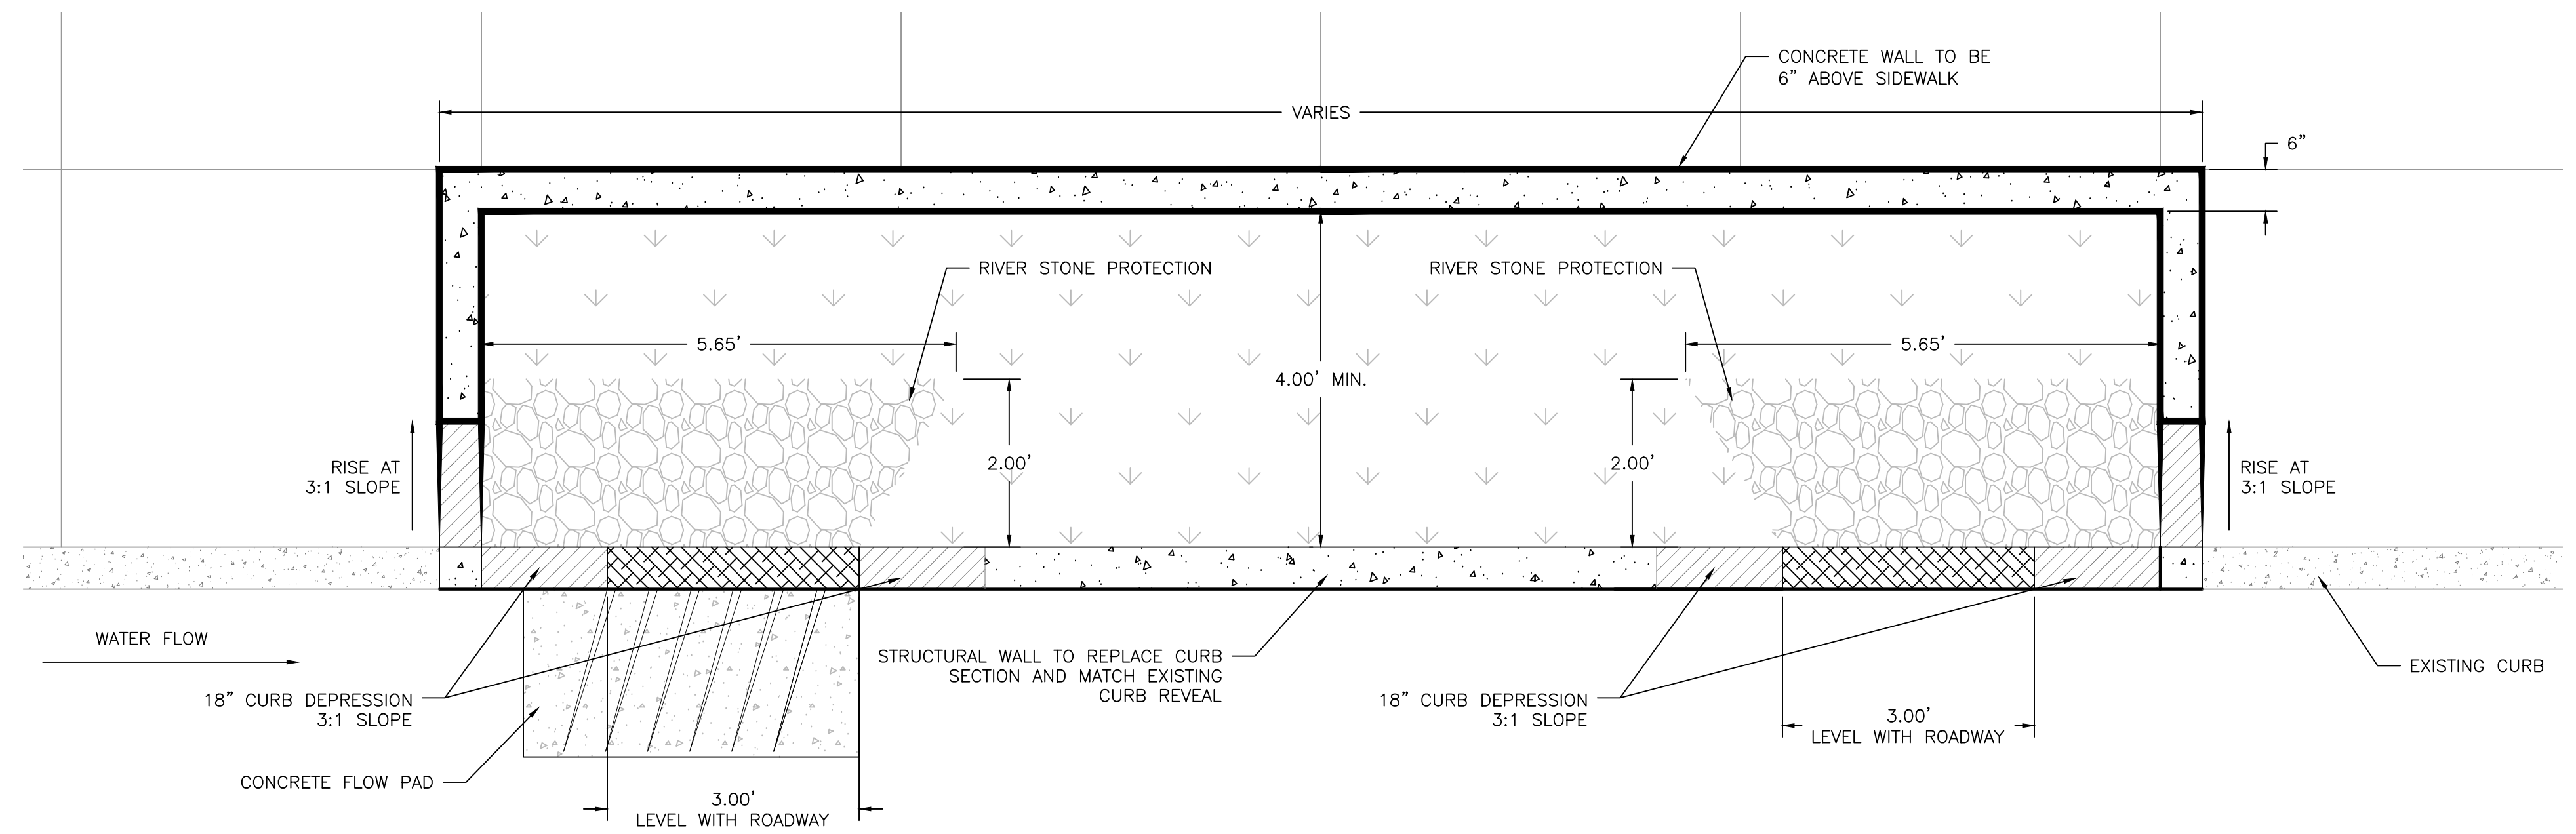

5.2 CURB SIDE STORMWATER PLANTER
DT-5 N.T.S.

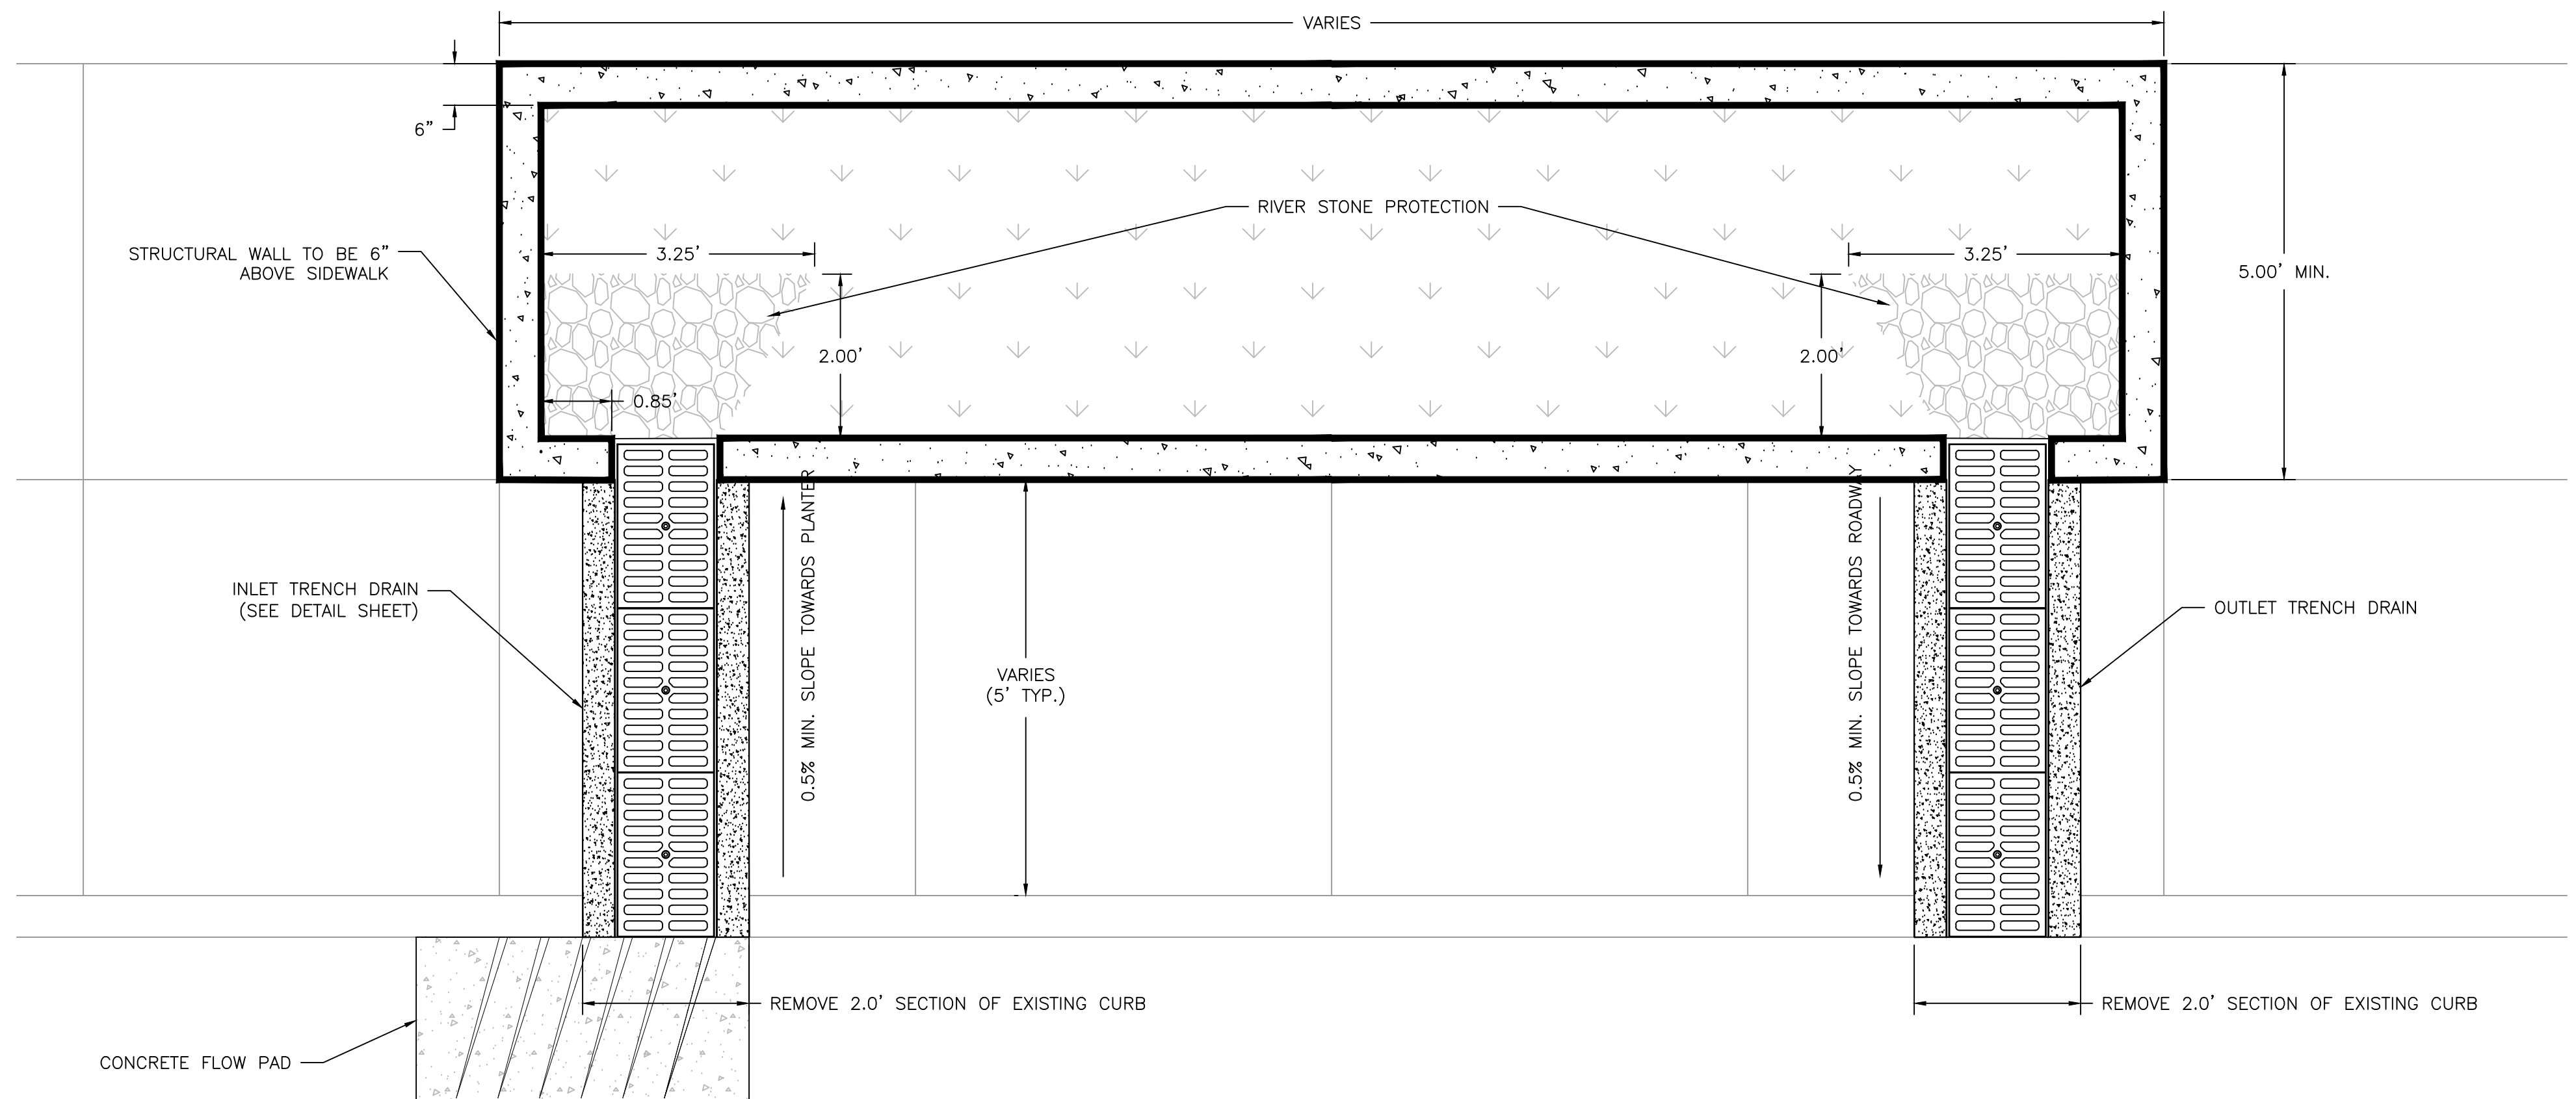

5.3 STORMWATER PLANTER
DT-5 N.T.S.

PROFESSIONAL ENGINEER

DESCRIPTION


REVISIONS
No. DATE

[PROJECT SITE NAME]
[PROJECT NAME]
[ADDRESS, CITY]
[COUNTY NAME] COUNTY, NJ
STORMWATER PLANTER DETAILS




SHEET NAME
5.0

DATE XXXXXX
DATE XXXXXX
APPROVED CCO
CHECKED CCO
DRAWN RWG

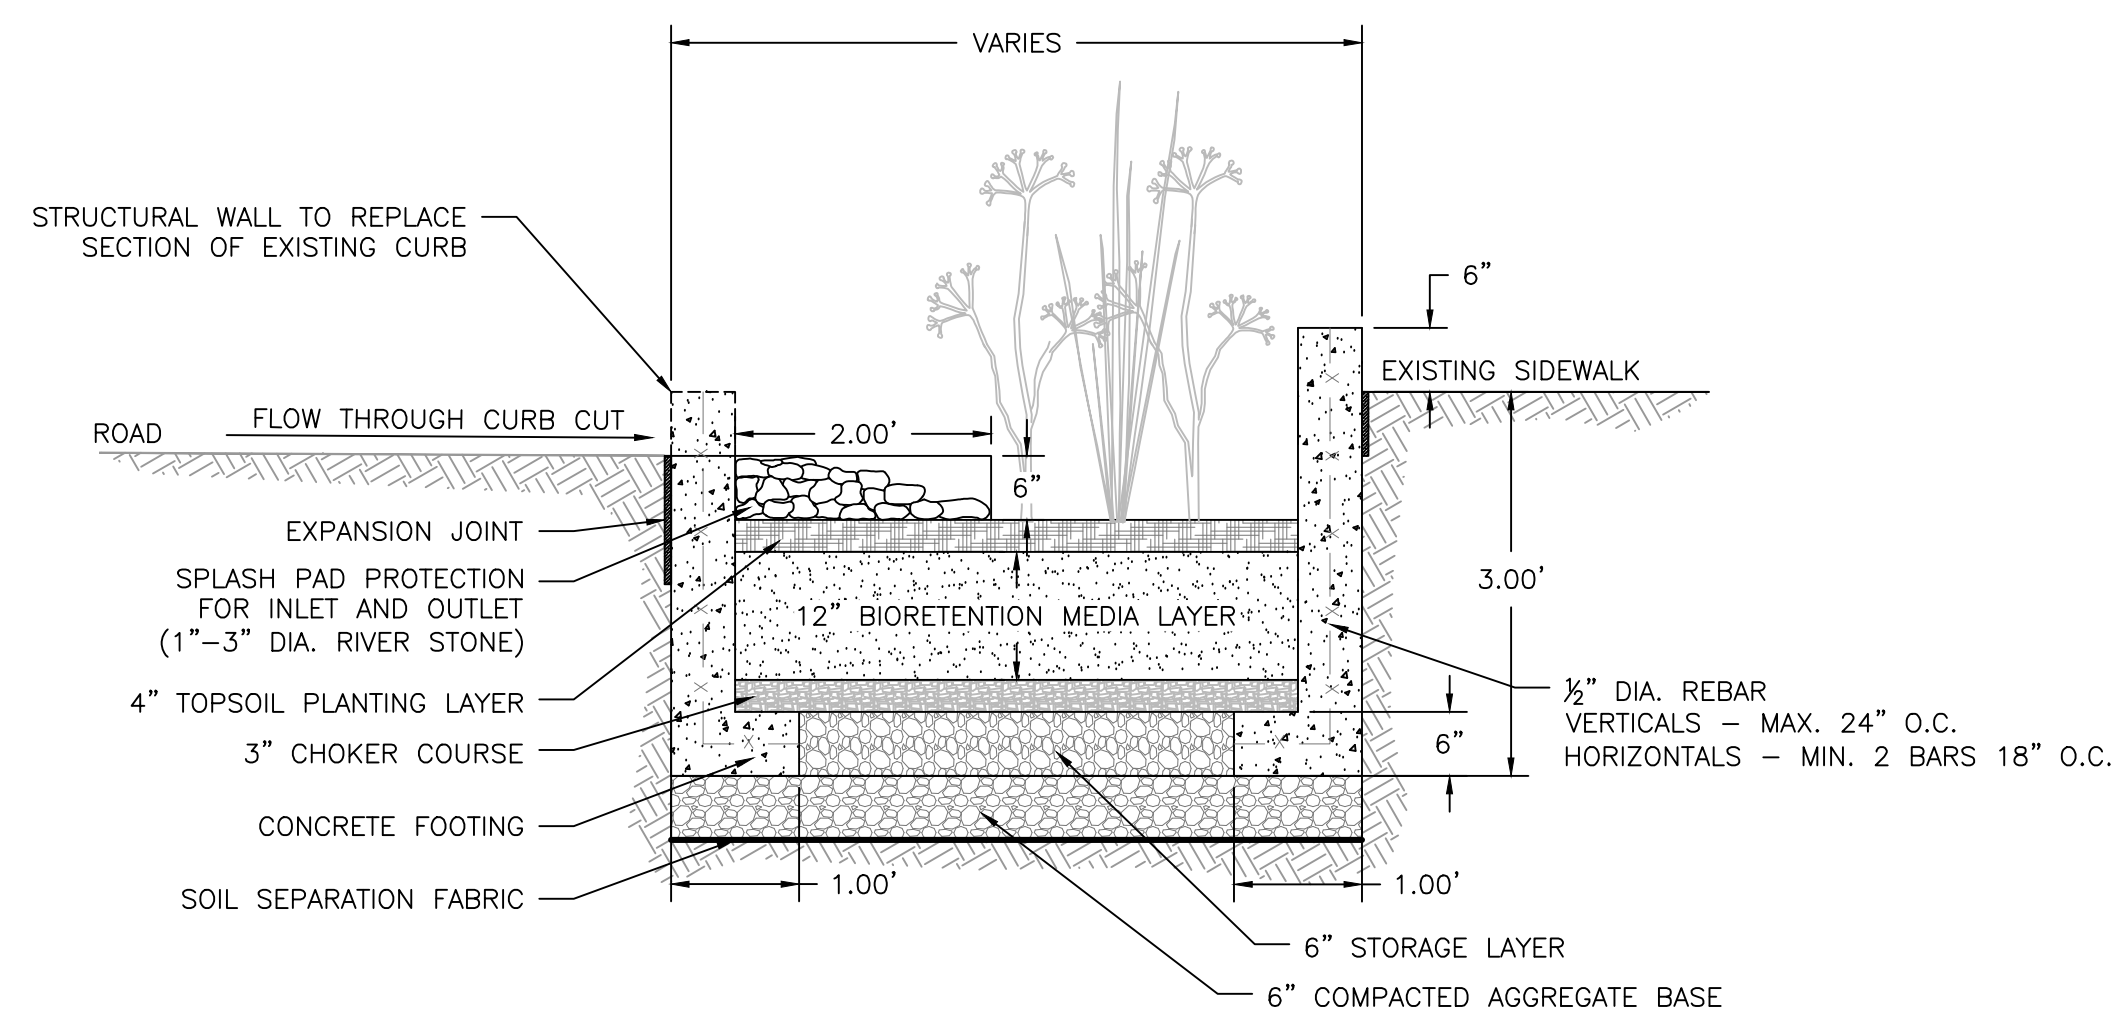

5.4 STORMWATER PLANTER CROSS SECTION
DT-5 N.T.S.

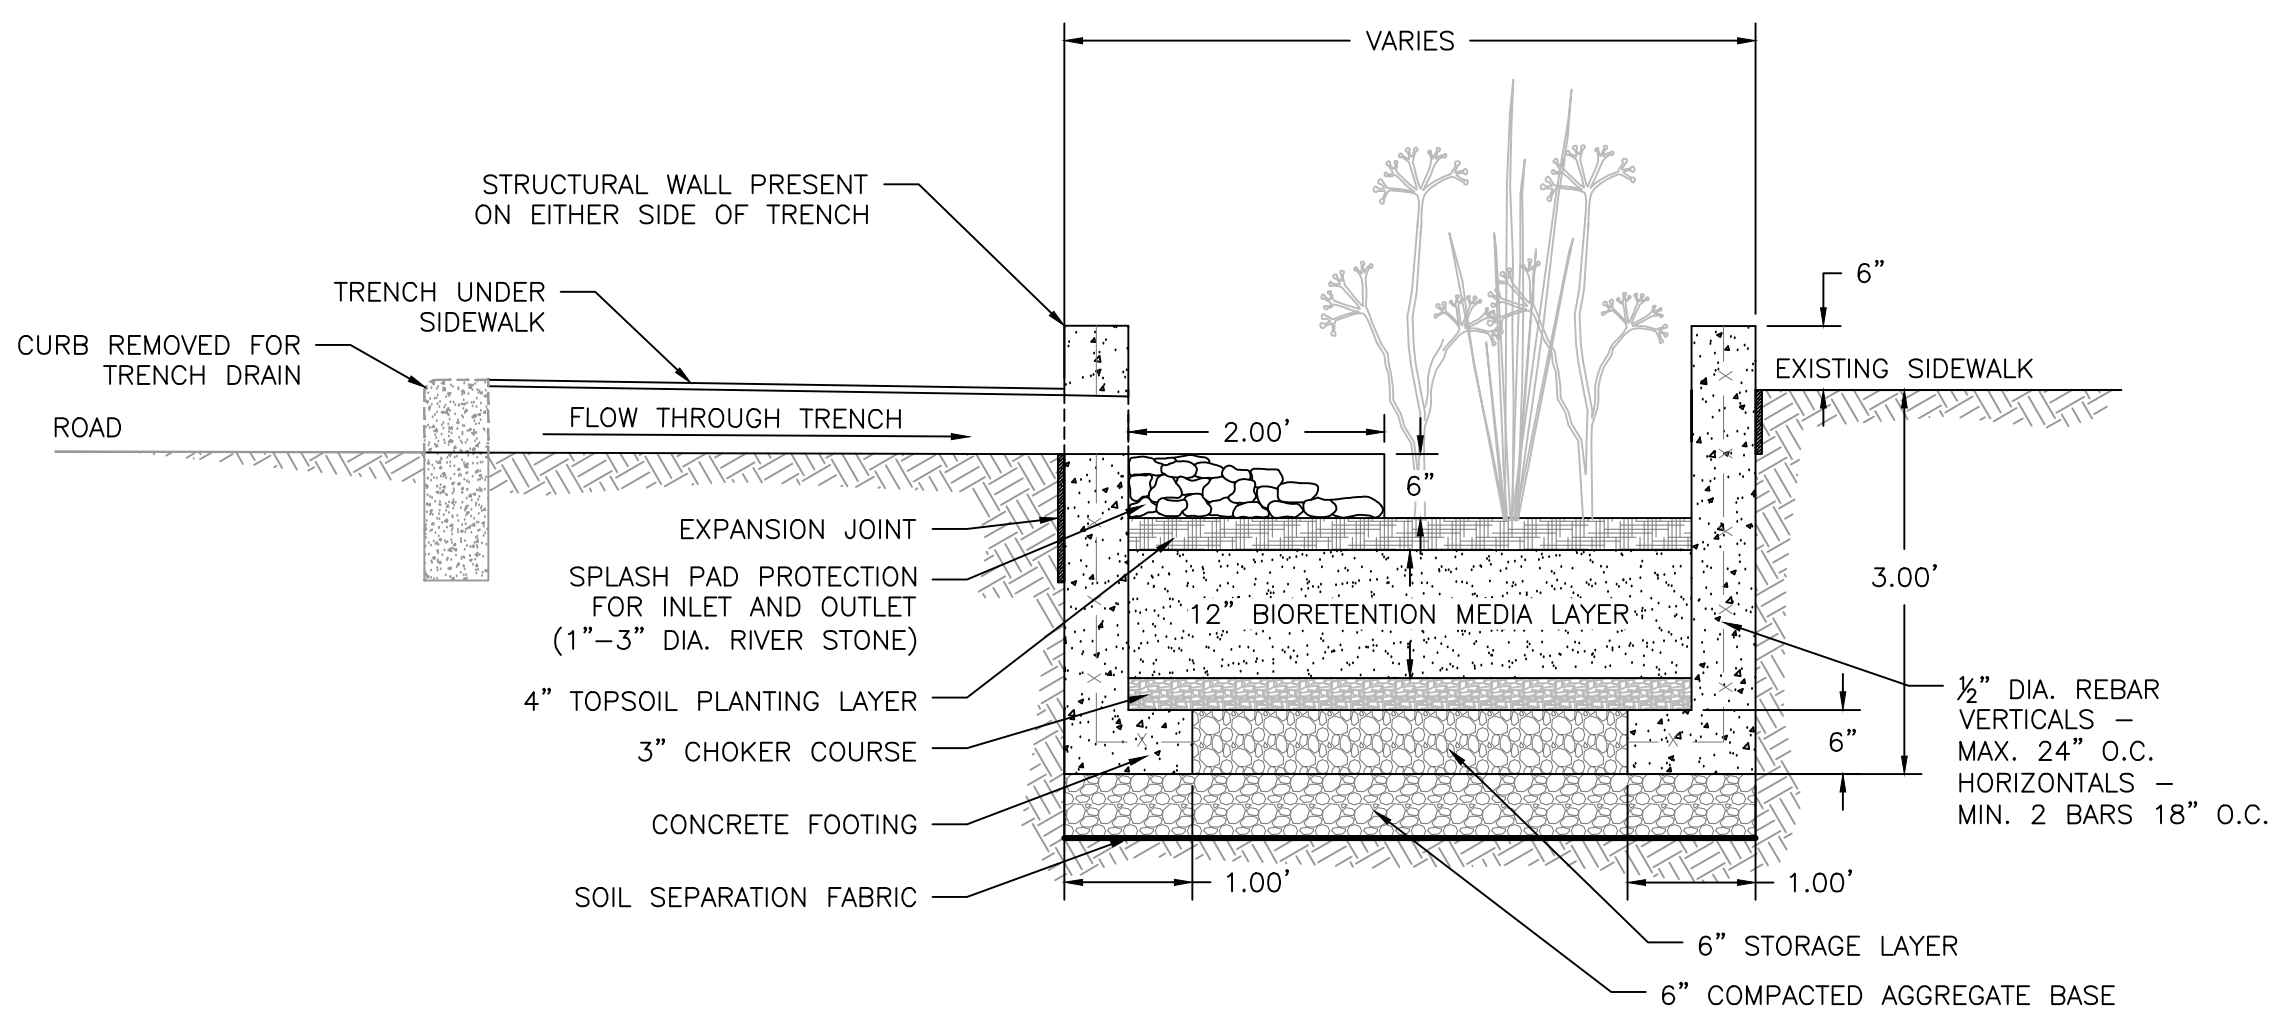

5.5 STORMWATER PLANTER TRENCH DRAIN CROSS SECTION
DT-5 N.T.S.

PROFESSIONAL ENGINEER	DATE
CHECKED	DATE
APPROVED	DATE
DRAWN	DATE

REVISIONS	DESCRIPTION
No.	DATE

[PROJECT SITE NAME]
[PROJECT NAME]
[ADDRESS, CITY]
[COUNTY NAME] COUNTY, NJ

