

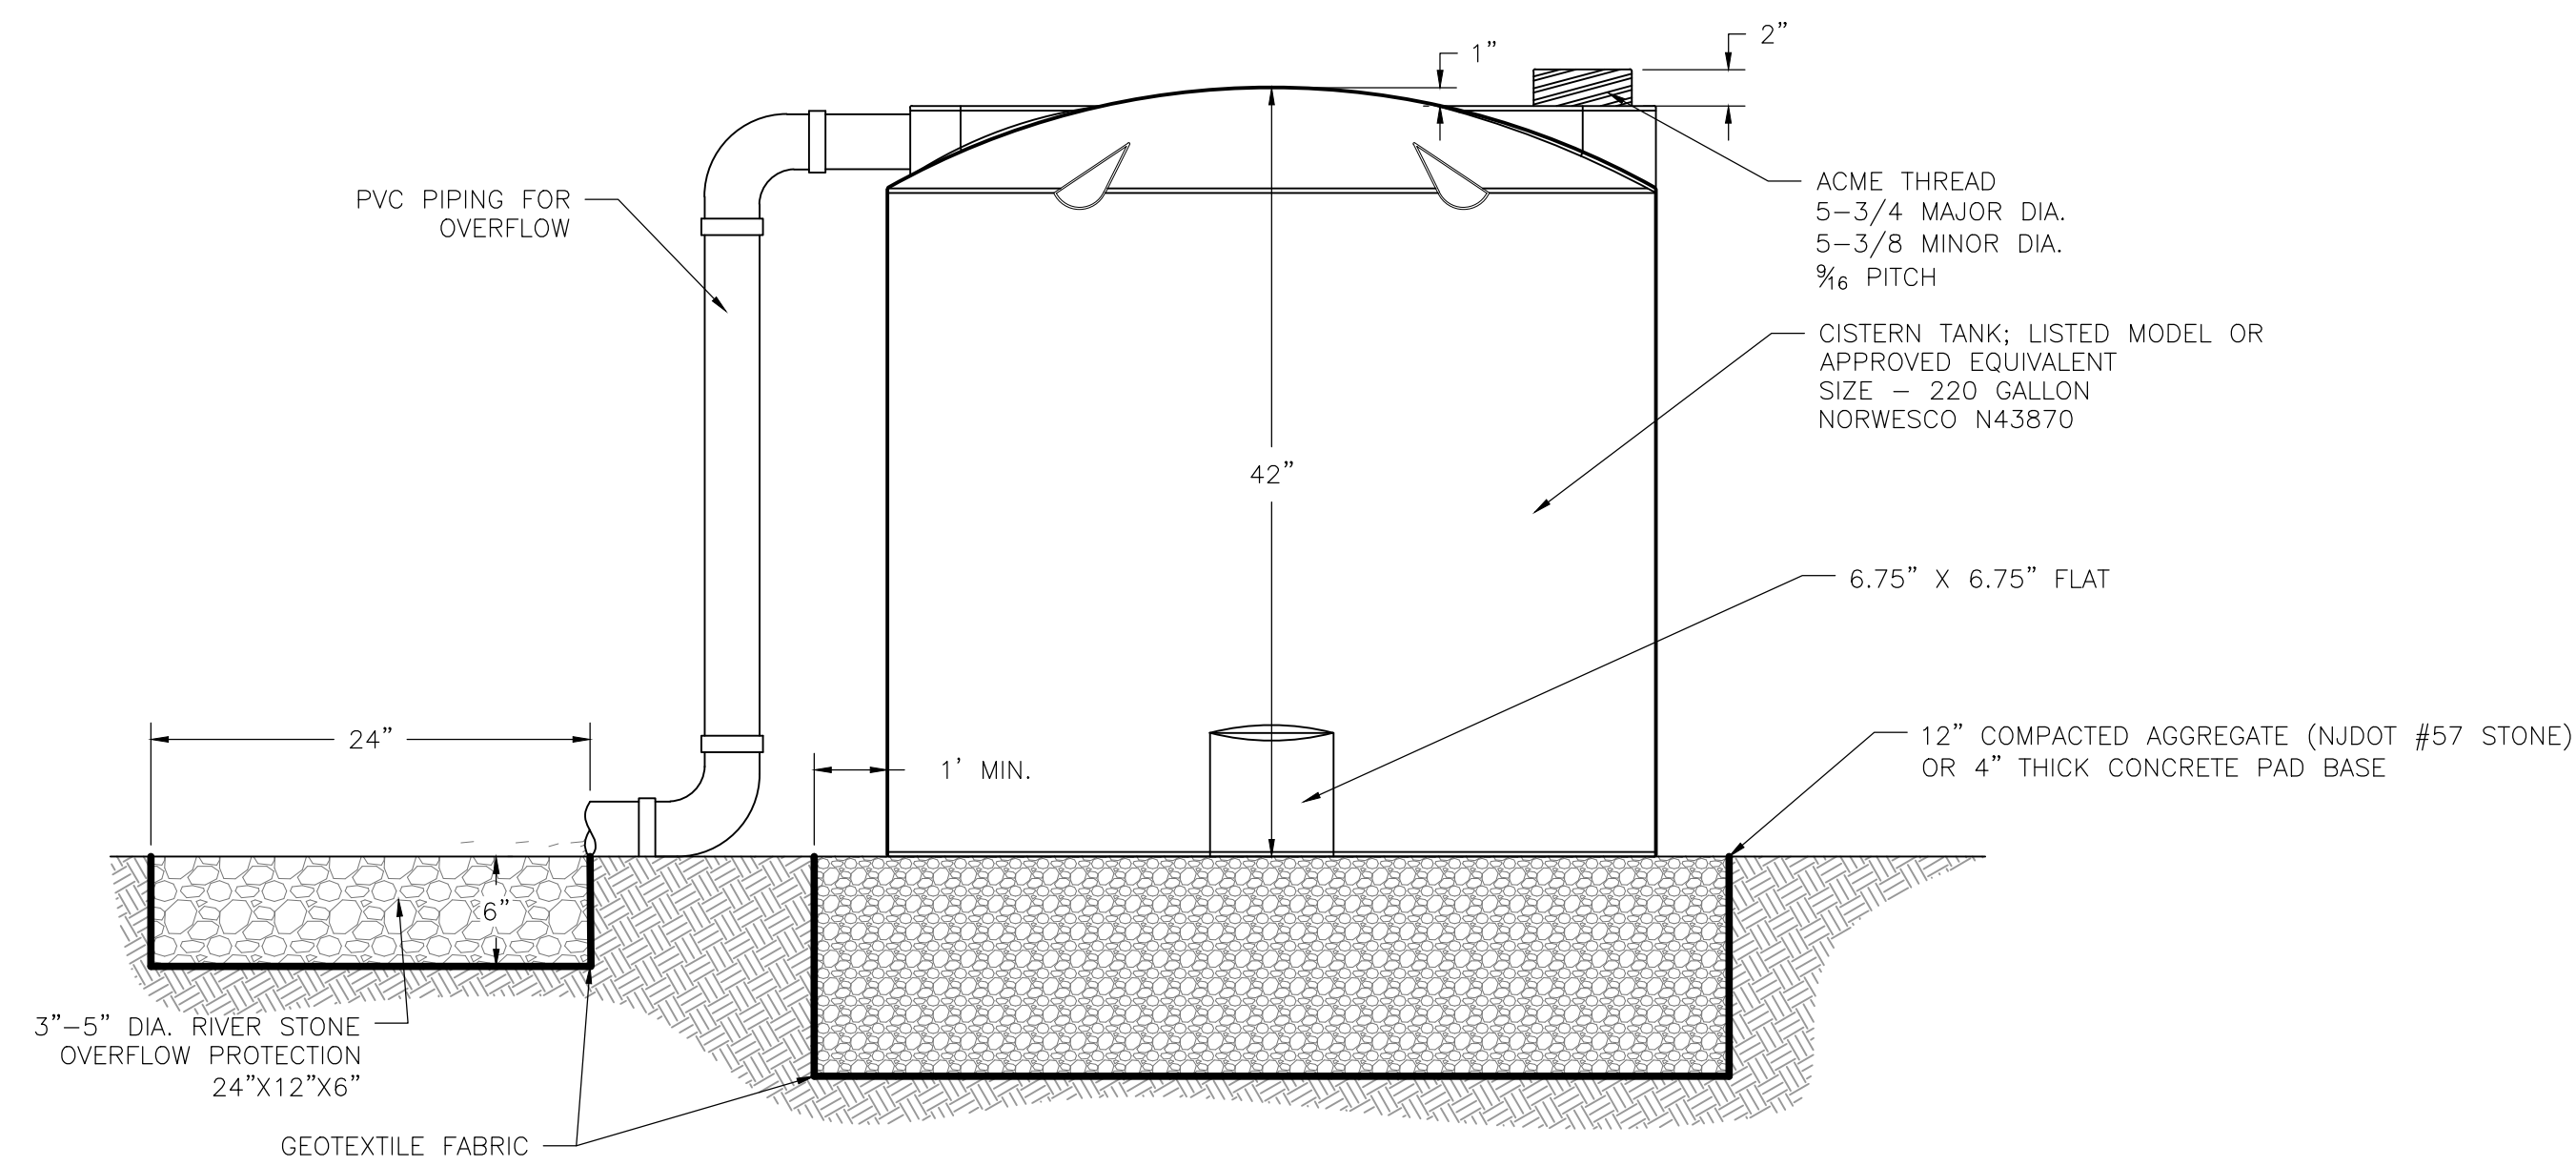


TOP VIEW

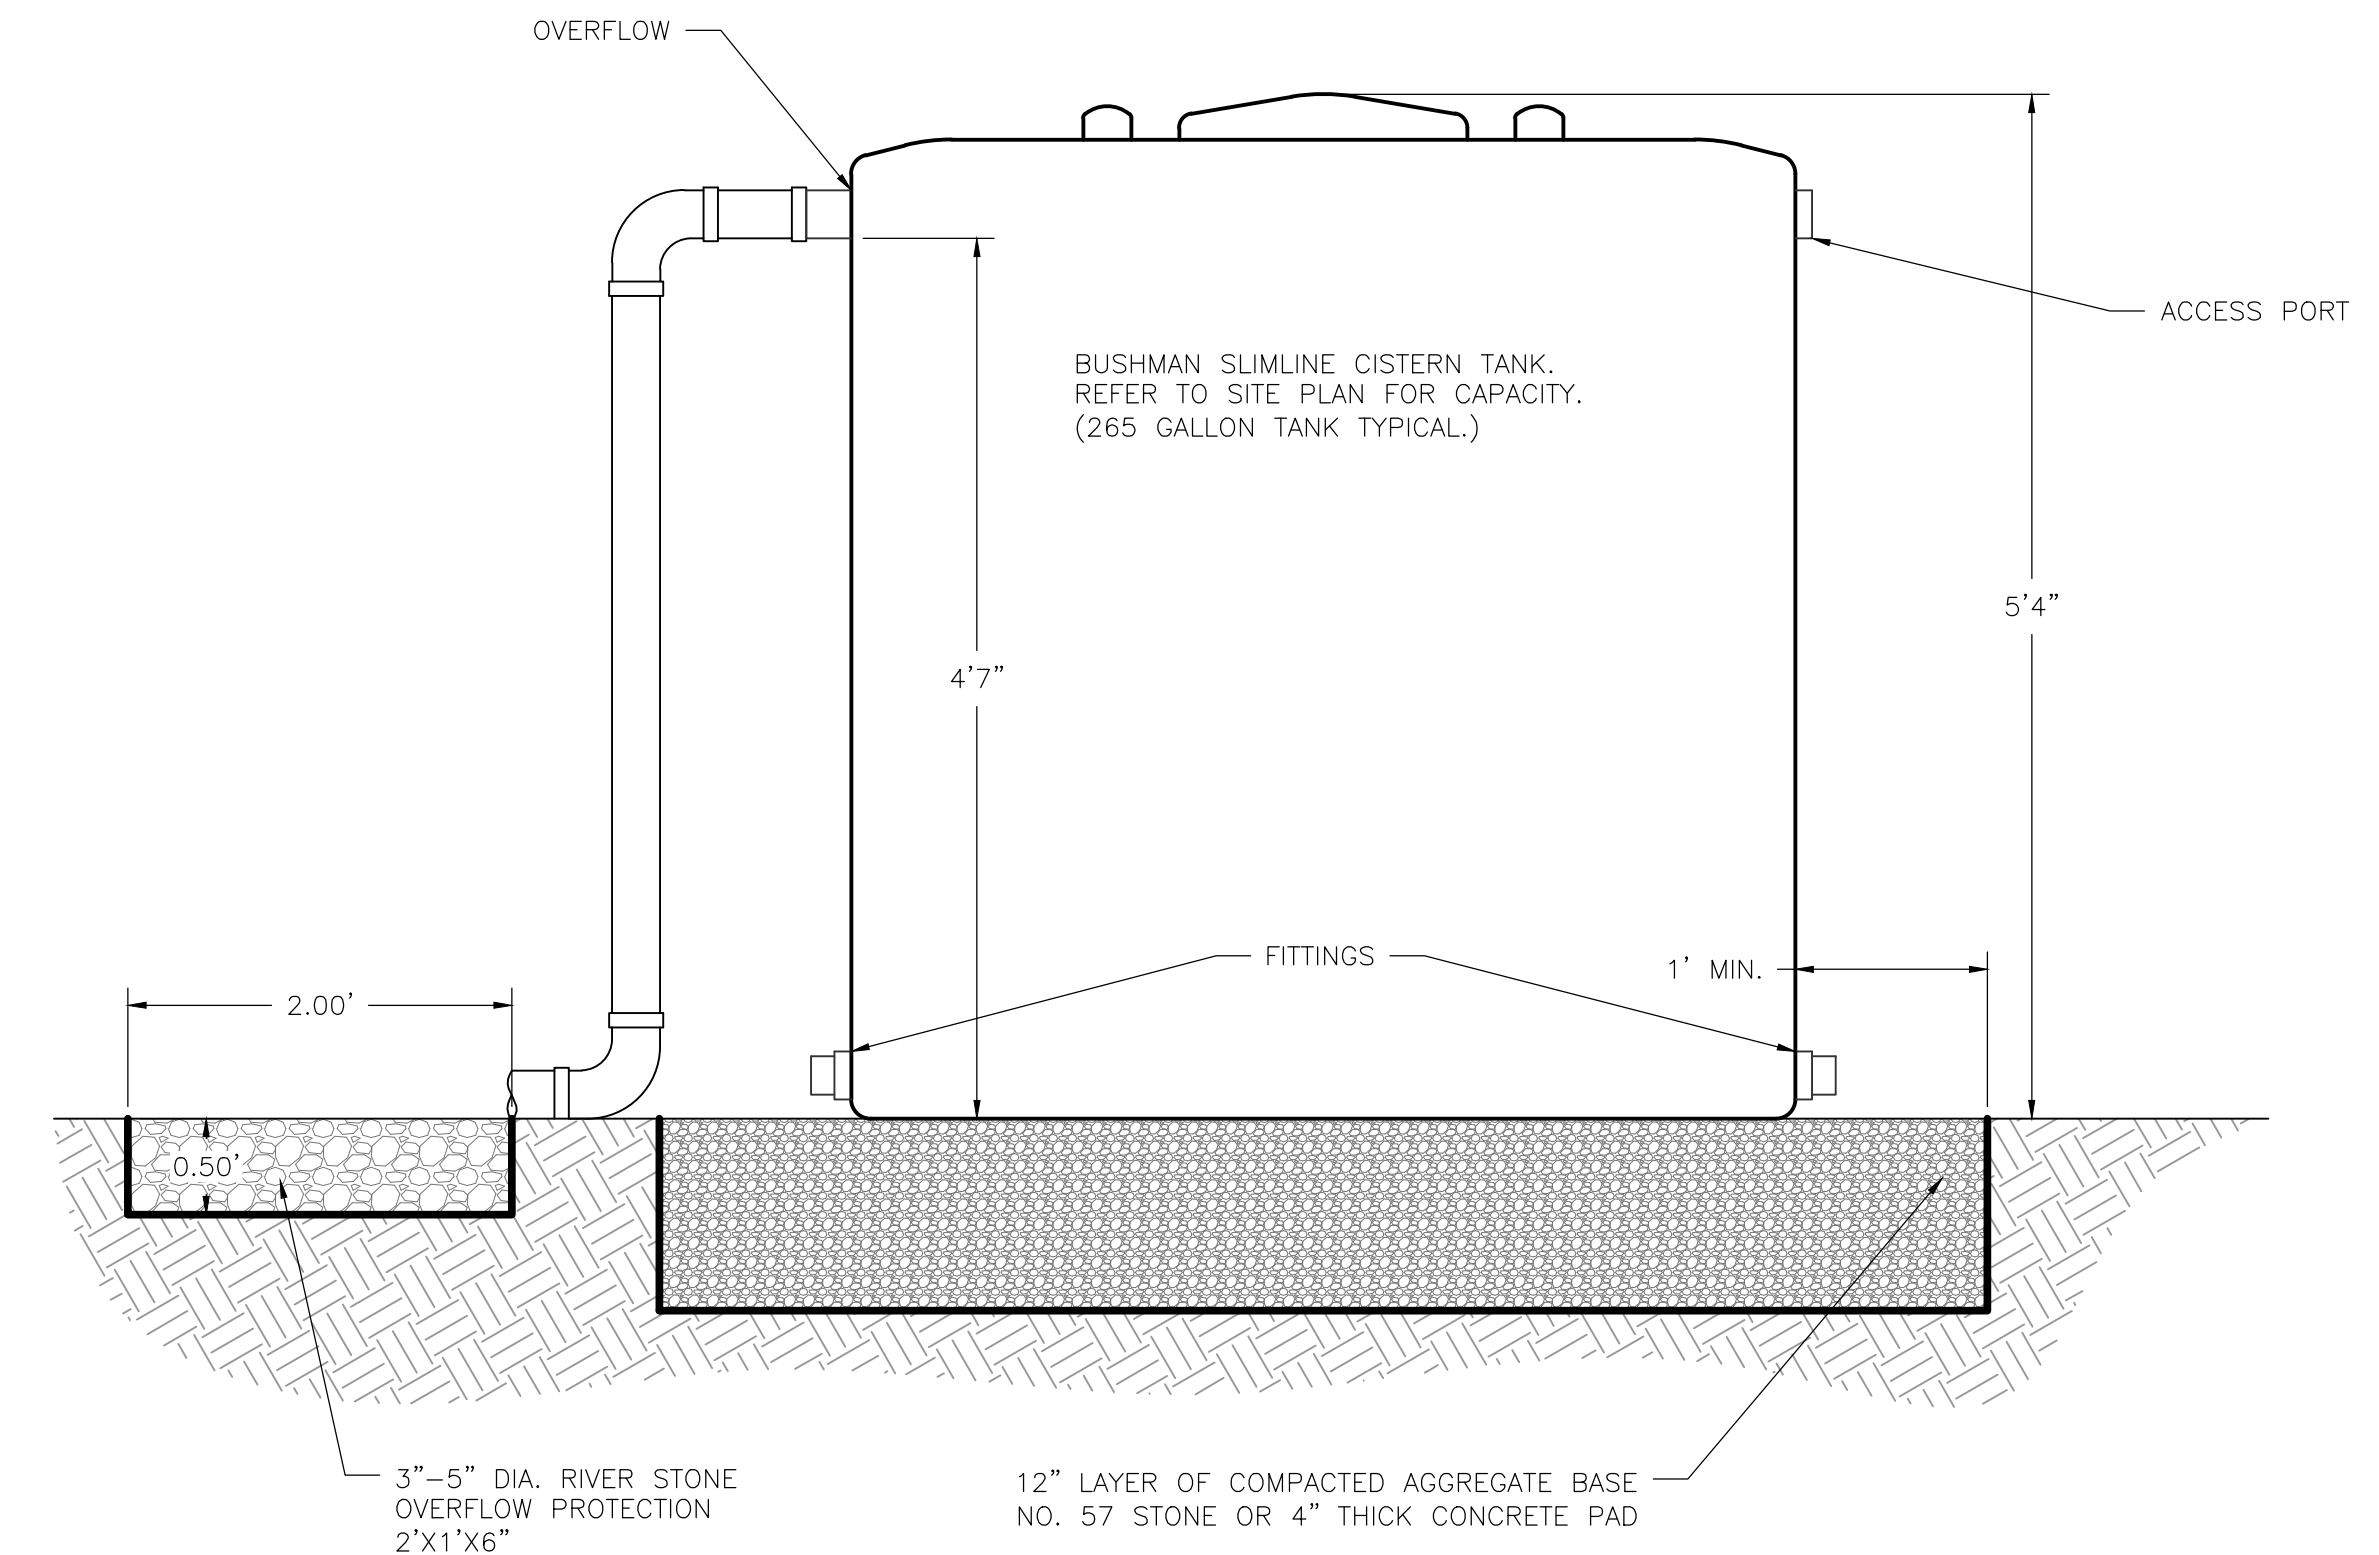

6.1 CISTERN TANK (GAL. SIZES VARY)
DT-6 N.T.S.

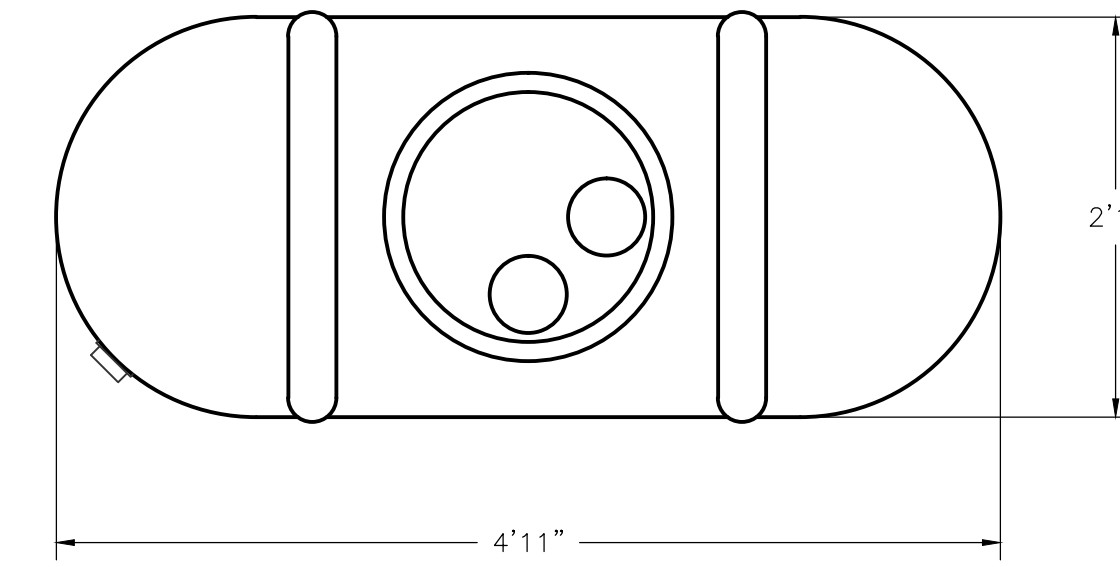


6.2 BUSHMAN SLIMLINE CISTERN (GAL. SIZES VARY)
DT-6 N.T.S.

| | |
|----------|--------|
| DATE | XXXXXX |
| DATE | XXXXXX |
| APPROVED | COO |
| CHECKED | COO |
| DRAWN | RWG |


| REVISIONS | DESCRIPTION |
|-----------|-------------|
| No. | DATE |
| | |
| | |
| | |
| | |

[PROJECT SITE NAME]
[PROJECT NAME]
[ADDRESS, CITY]
[COUNTY NAME] COUNTY, NJ



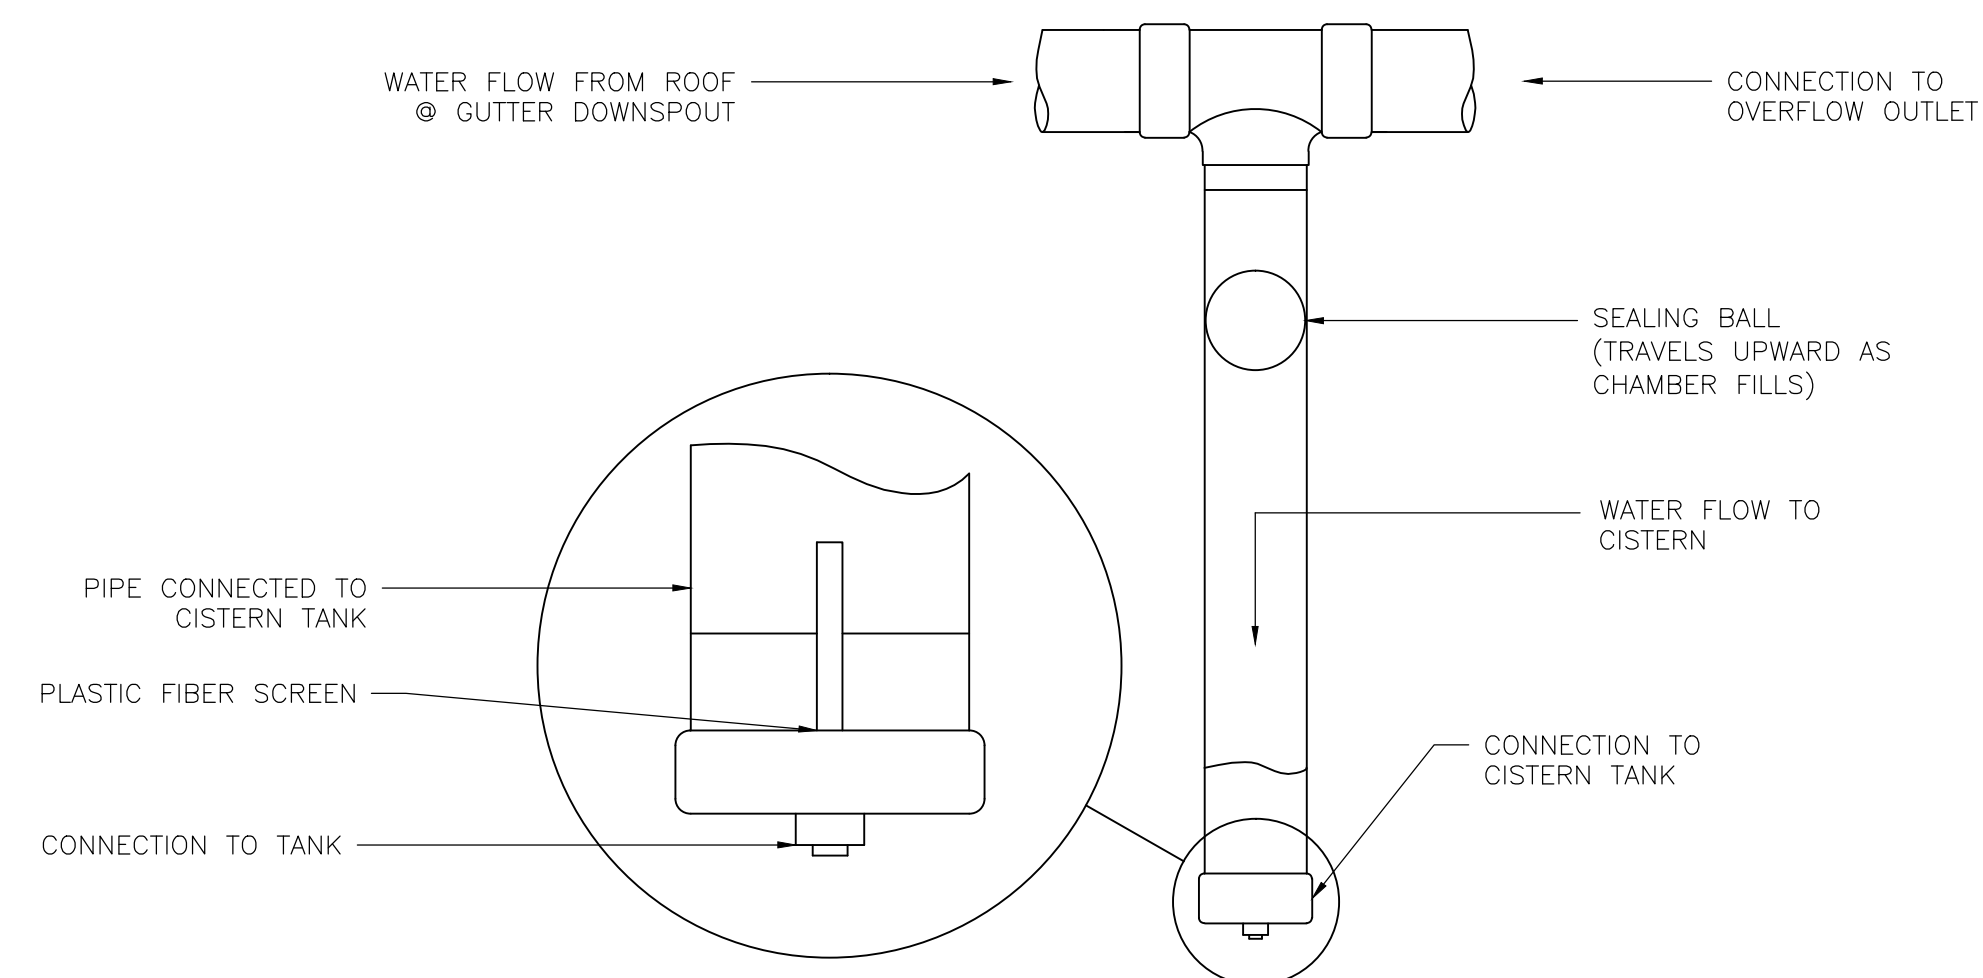


3
DT-6 FIRST FLUSH DIVERTER
6.3

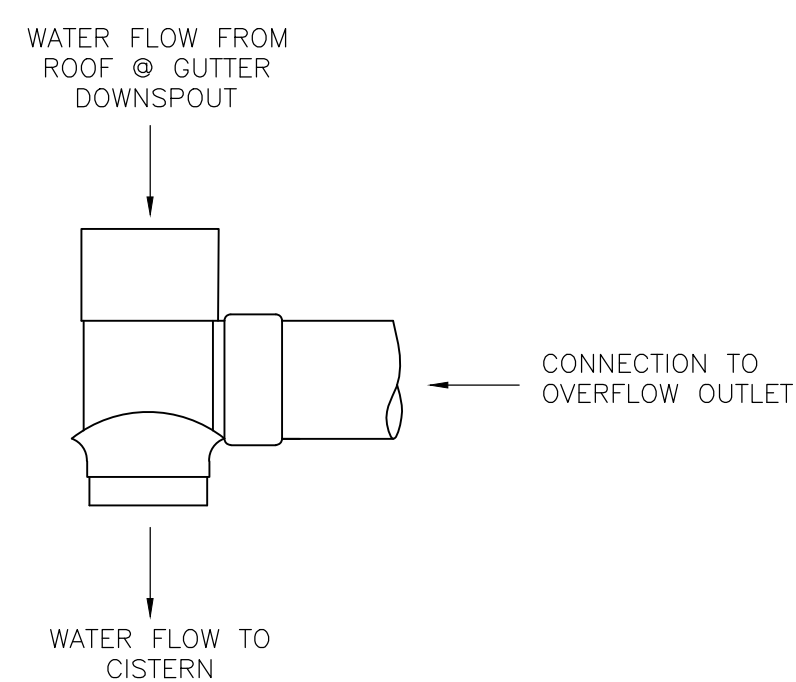

NOTE: ALL PIPING AVAILABLE IN 3" AND 4" SYSTEMS.

6.4
DT-6 Y-SHAPED CISTERN DIVERTER
N.T.S.

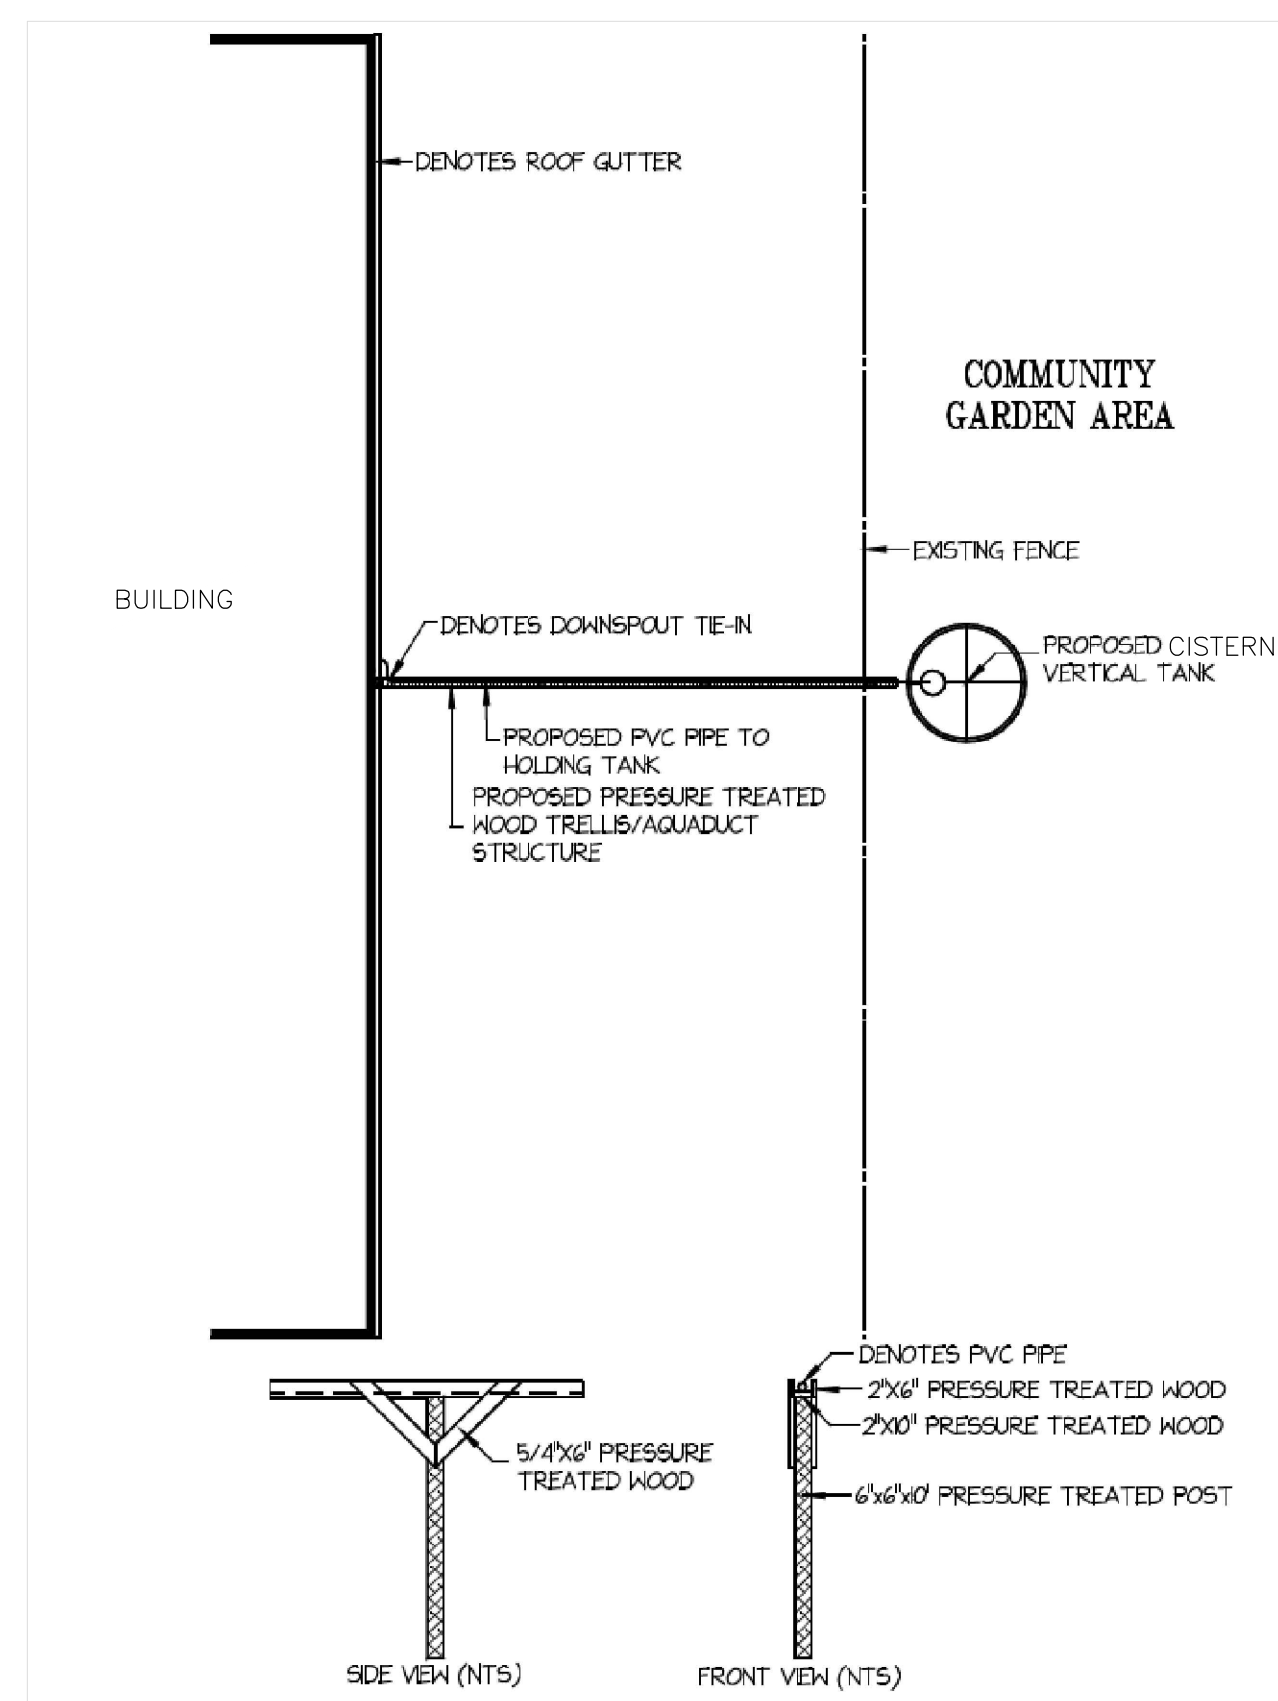


6.5
DT-6 TRELLIS
N.T.S.


| REVISIONS | | DESCRIPTION | | PROFESSIONAL ENGINEER | |
|-----------|------|-------------|--|-----------------------|--|
| No. | DATE | | | | |
| | | | | | |
| | | | | | |
| | | | | | |
| | | | | | |
| | | | | | |
| | | | | | |
| | | | | | |
| | | | | | |
| | | | | | |

[PROJECT SITE NAME]
[PROJECT NAME]
[ADDRESS, CITY]
[COUNTY NAME] COUNTY, NJ
CISTERN DETAILS




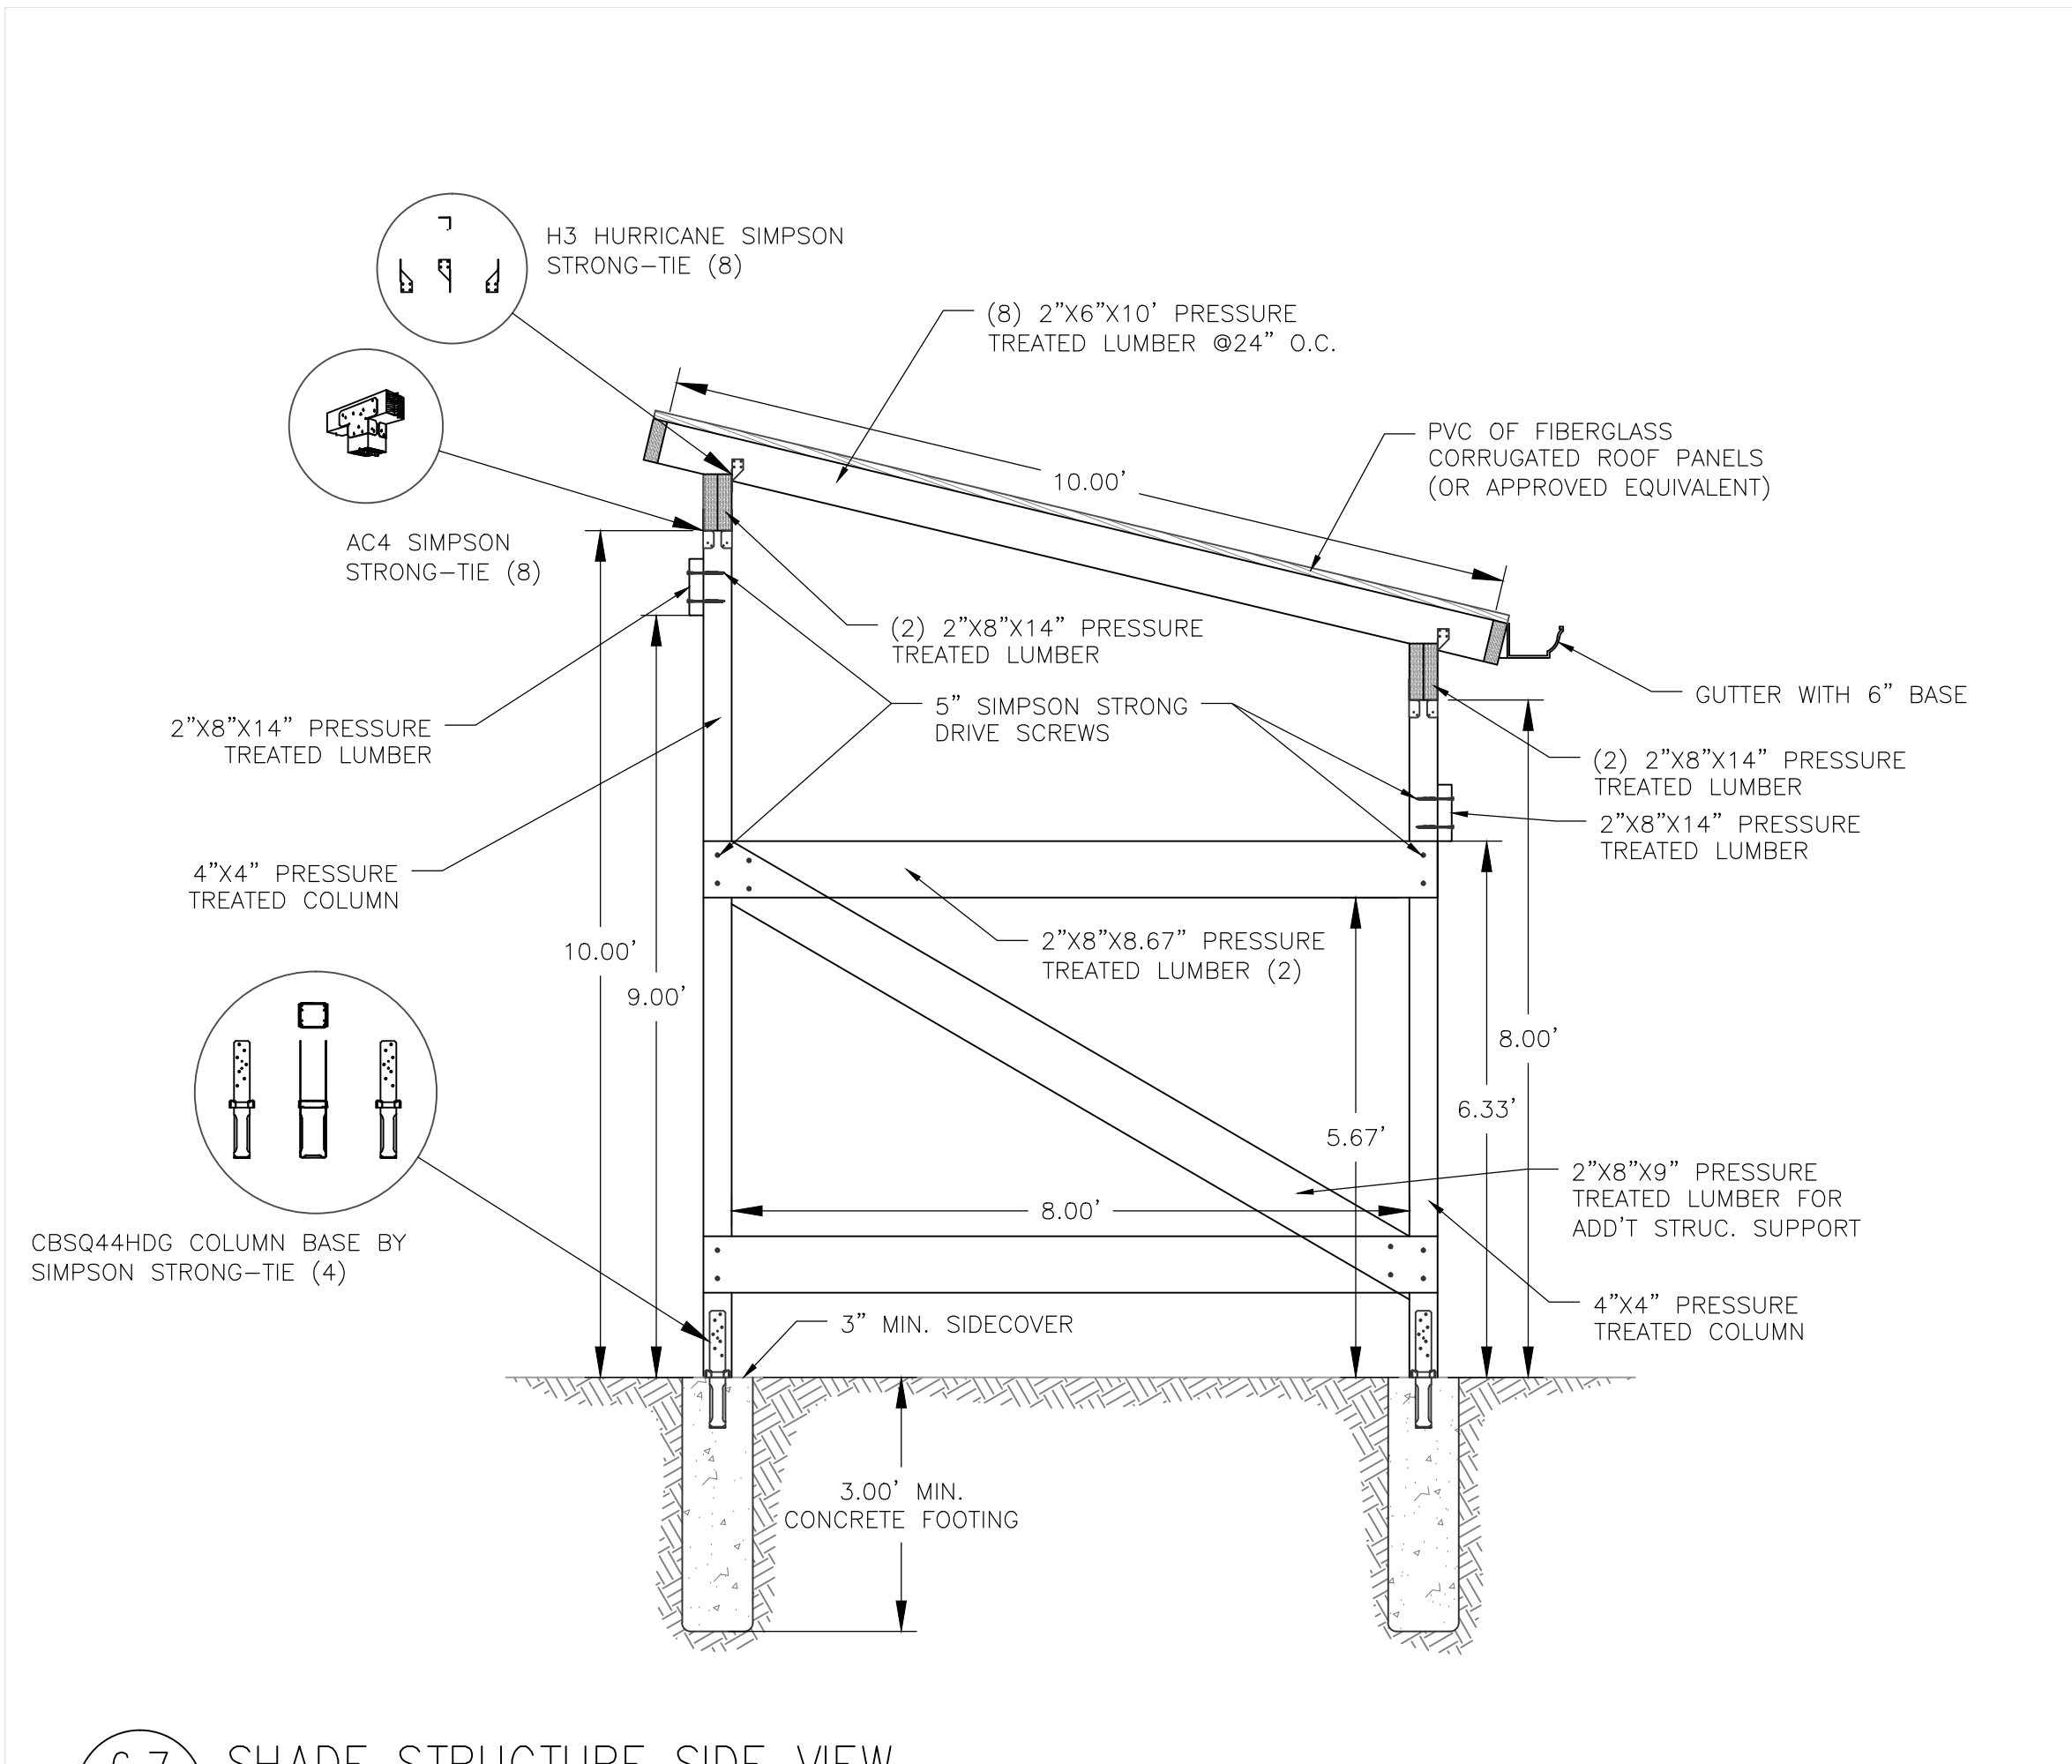


6.7 SHADE STRUCTURE SIDE VIEW
DT-6 N.T.S.

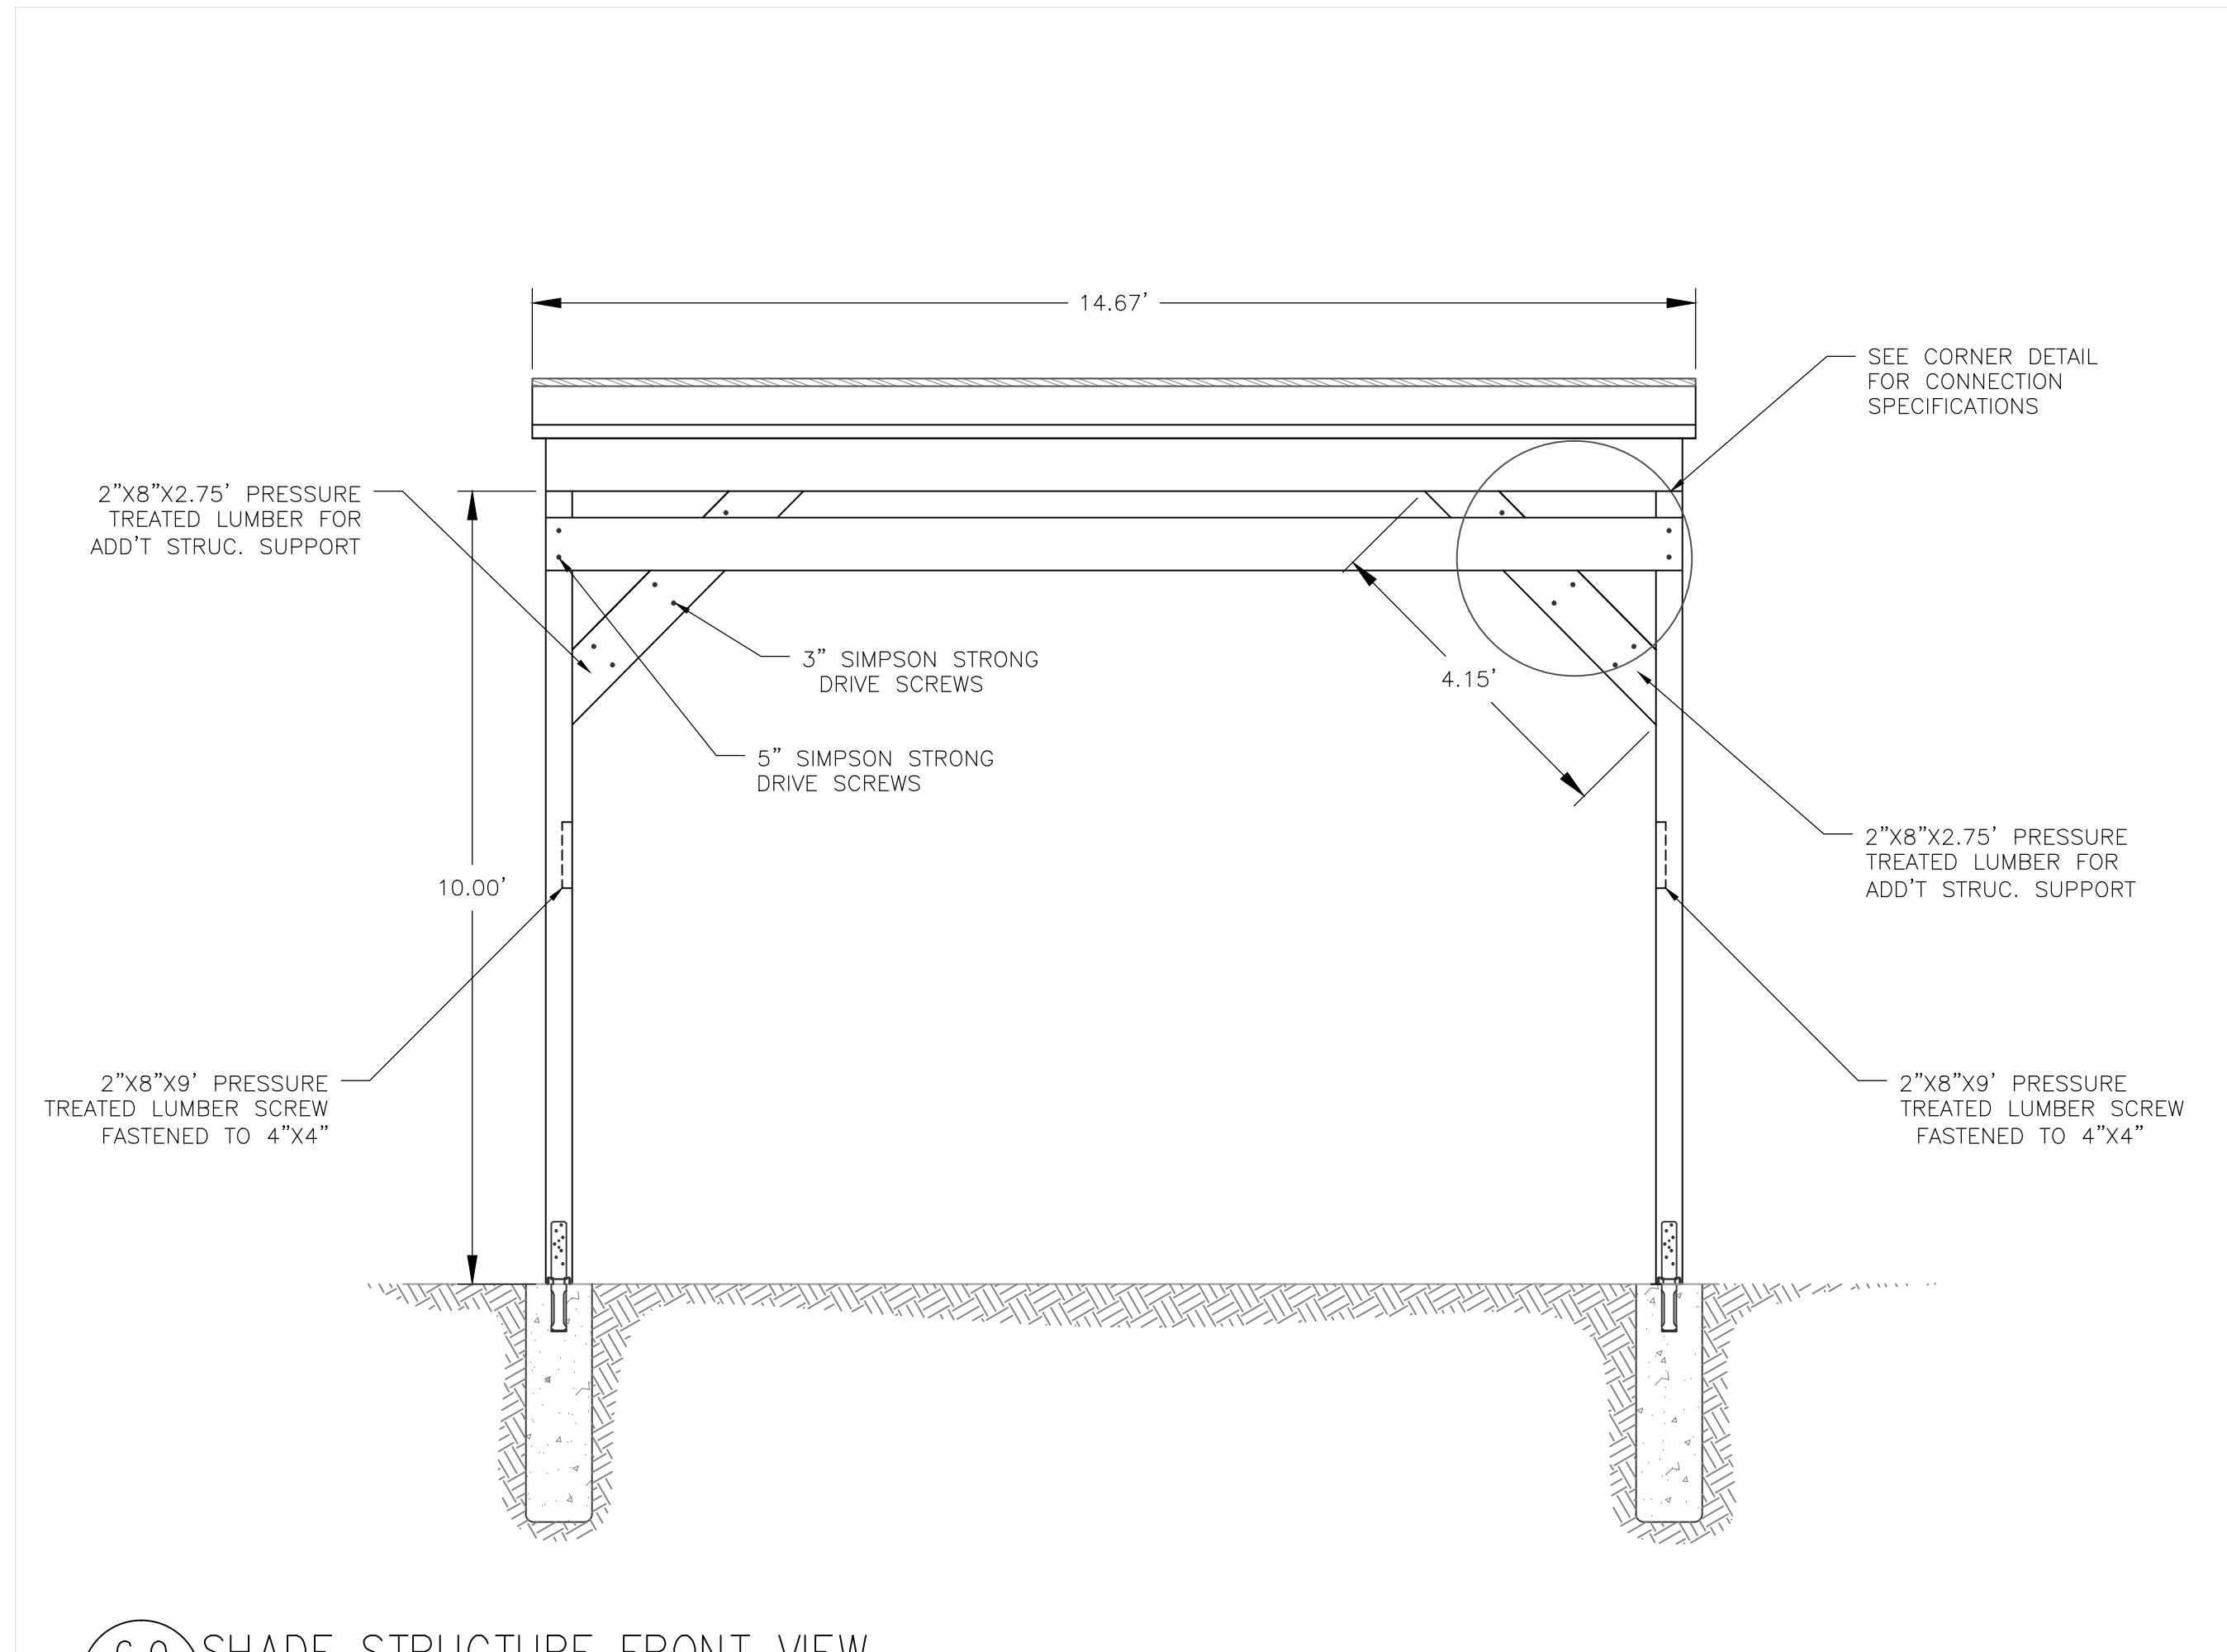

6.9 SHADE STRUCTURE FRONT VIEW
DT-6 N.T.S.

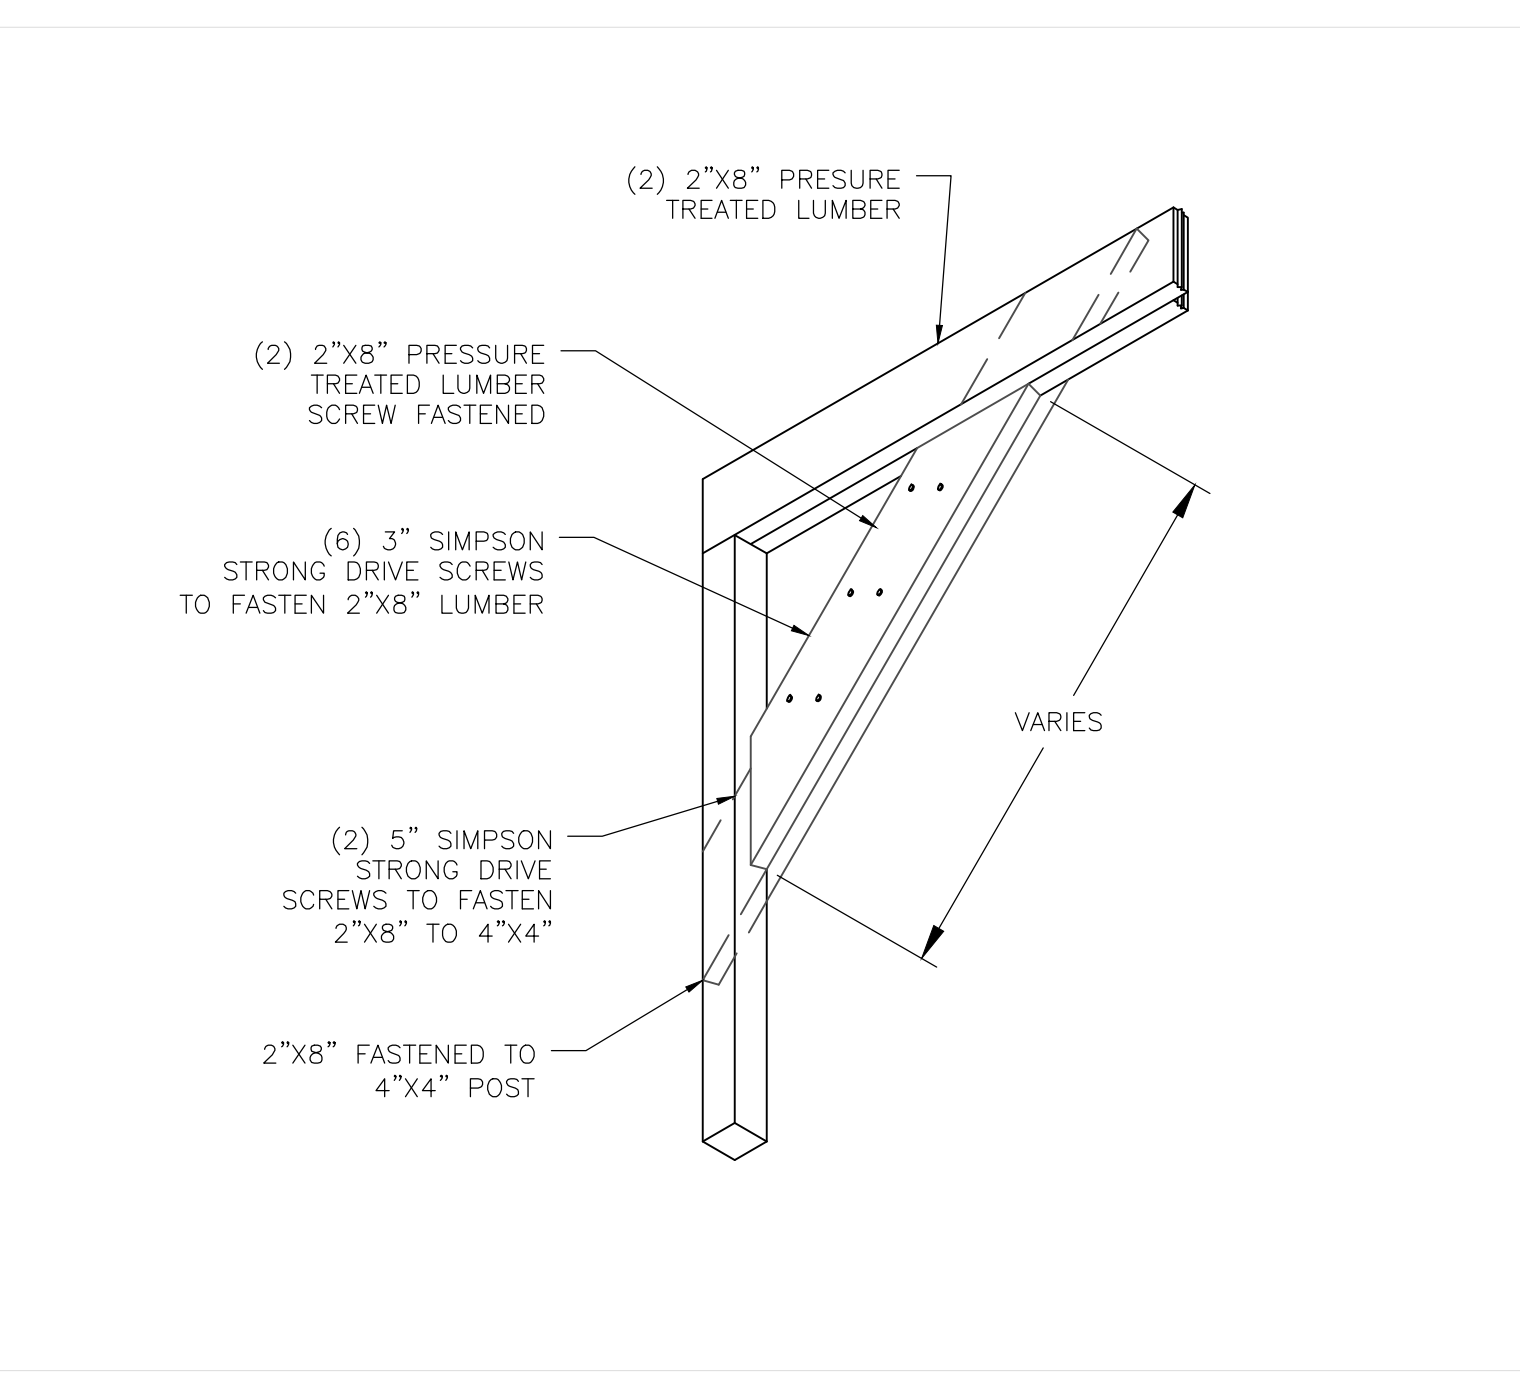


6.9 SHADE STRUCTURE CORNER DETAIL
DT-6 N.T.S.

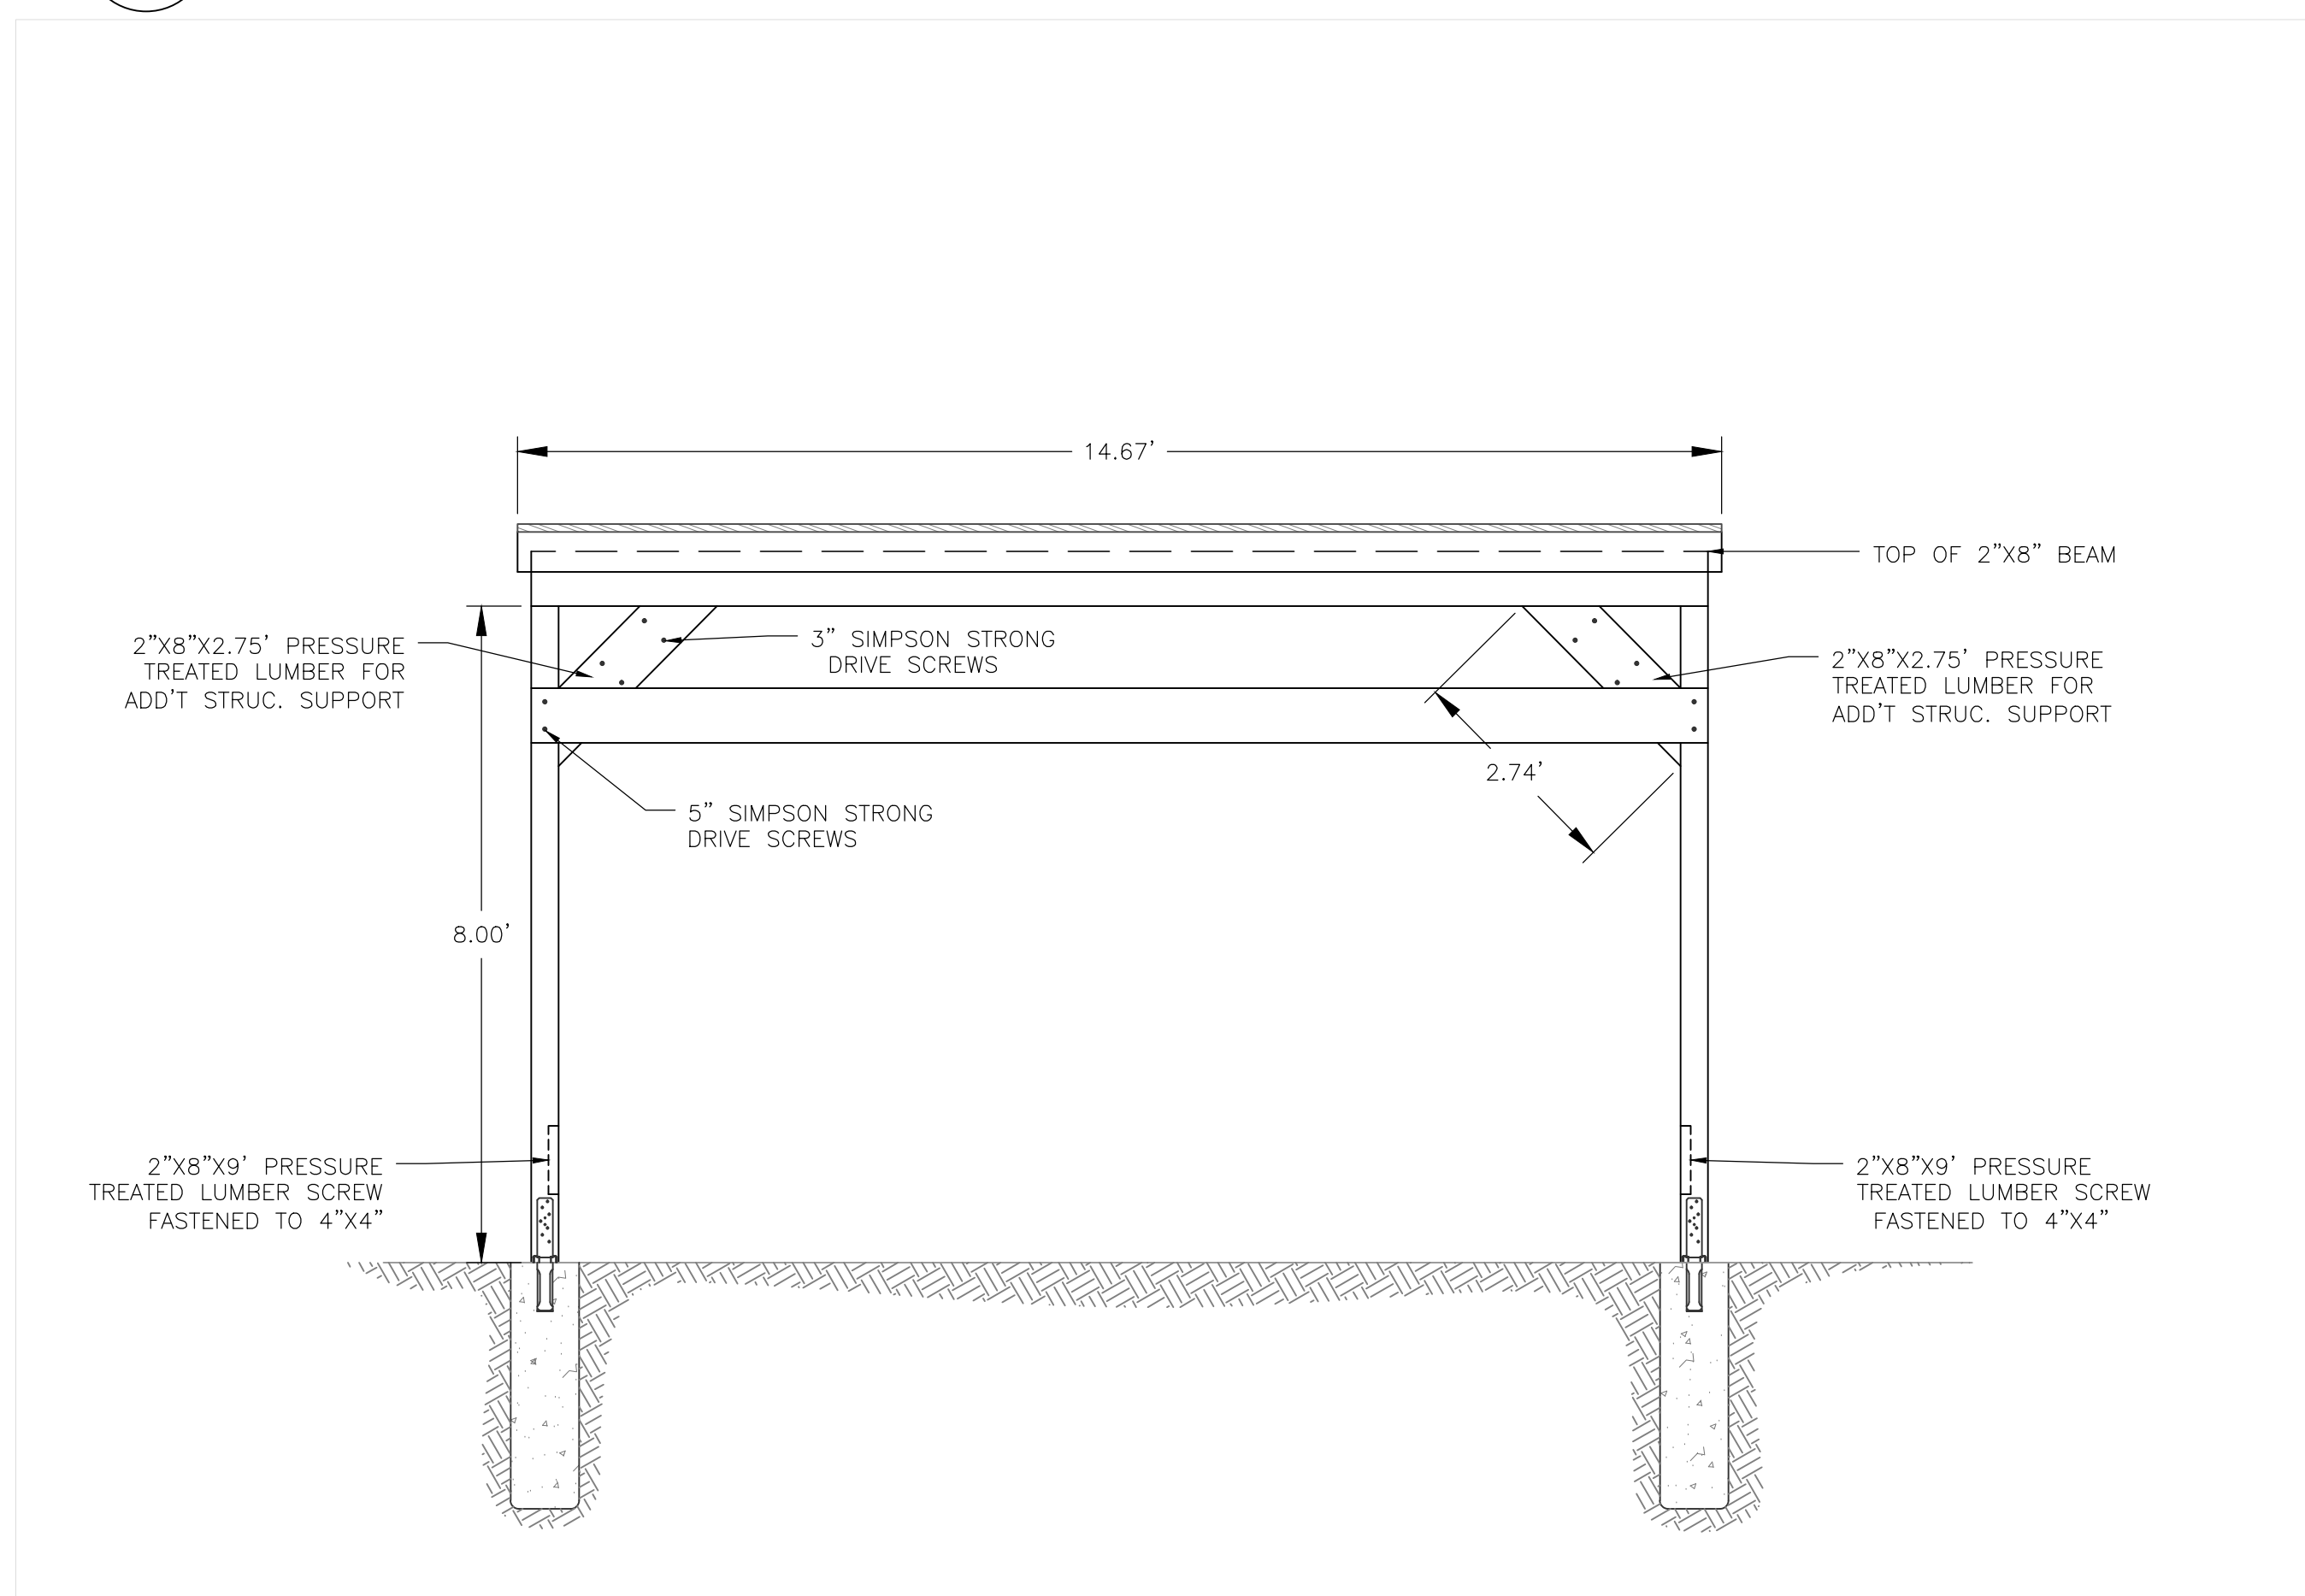

6.10 SHADE STRUCTURE BACK VIEW
DT-6 N.T.S.

| | | |
|--|-----------------------|--------------------------|
| | PROFESSIONAL ENGINEER | DATE XXXXXX XXXXXX |
| | DRAWN RNG | CHECKED CCO |
| | APPROVED CCO | DATE XXXXXX XXXXXX |
| | REVISIONS | |
| No. | DATE | DESCRIPTION |
| | | |
| <p>[PROJECT SITE NAME] [PROJECT NAME] [ADDRESS, CITY] [COUNTY NAME] COUNTY, NJ</p> <p>SHADE STRUCTURE DETAILS</p> | | |
|  | | |
| SHEET # | | |
| 6.0 | | |

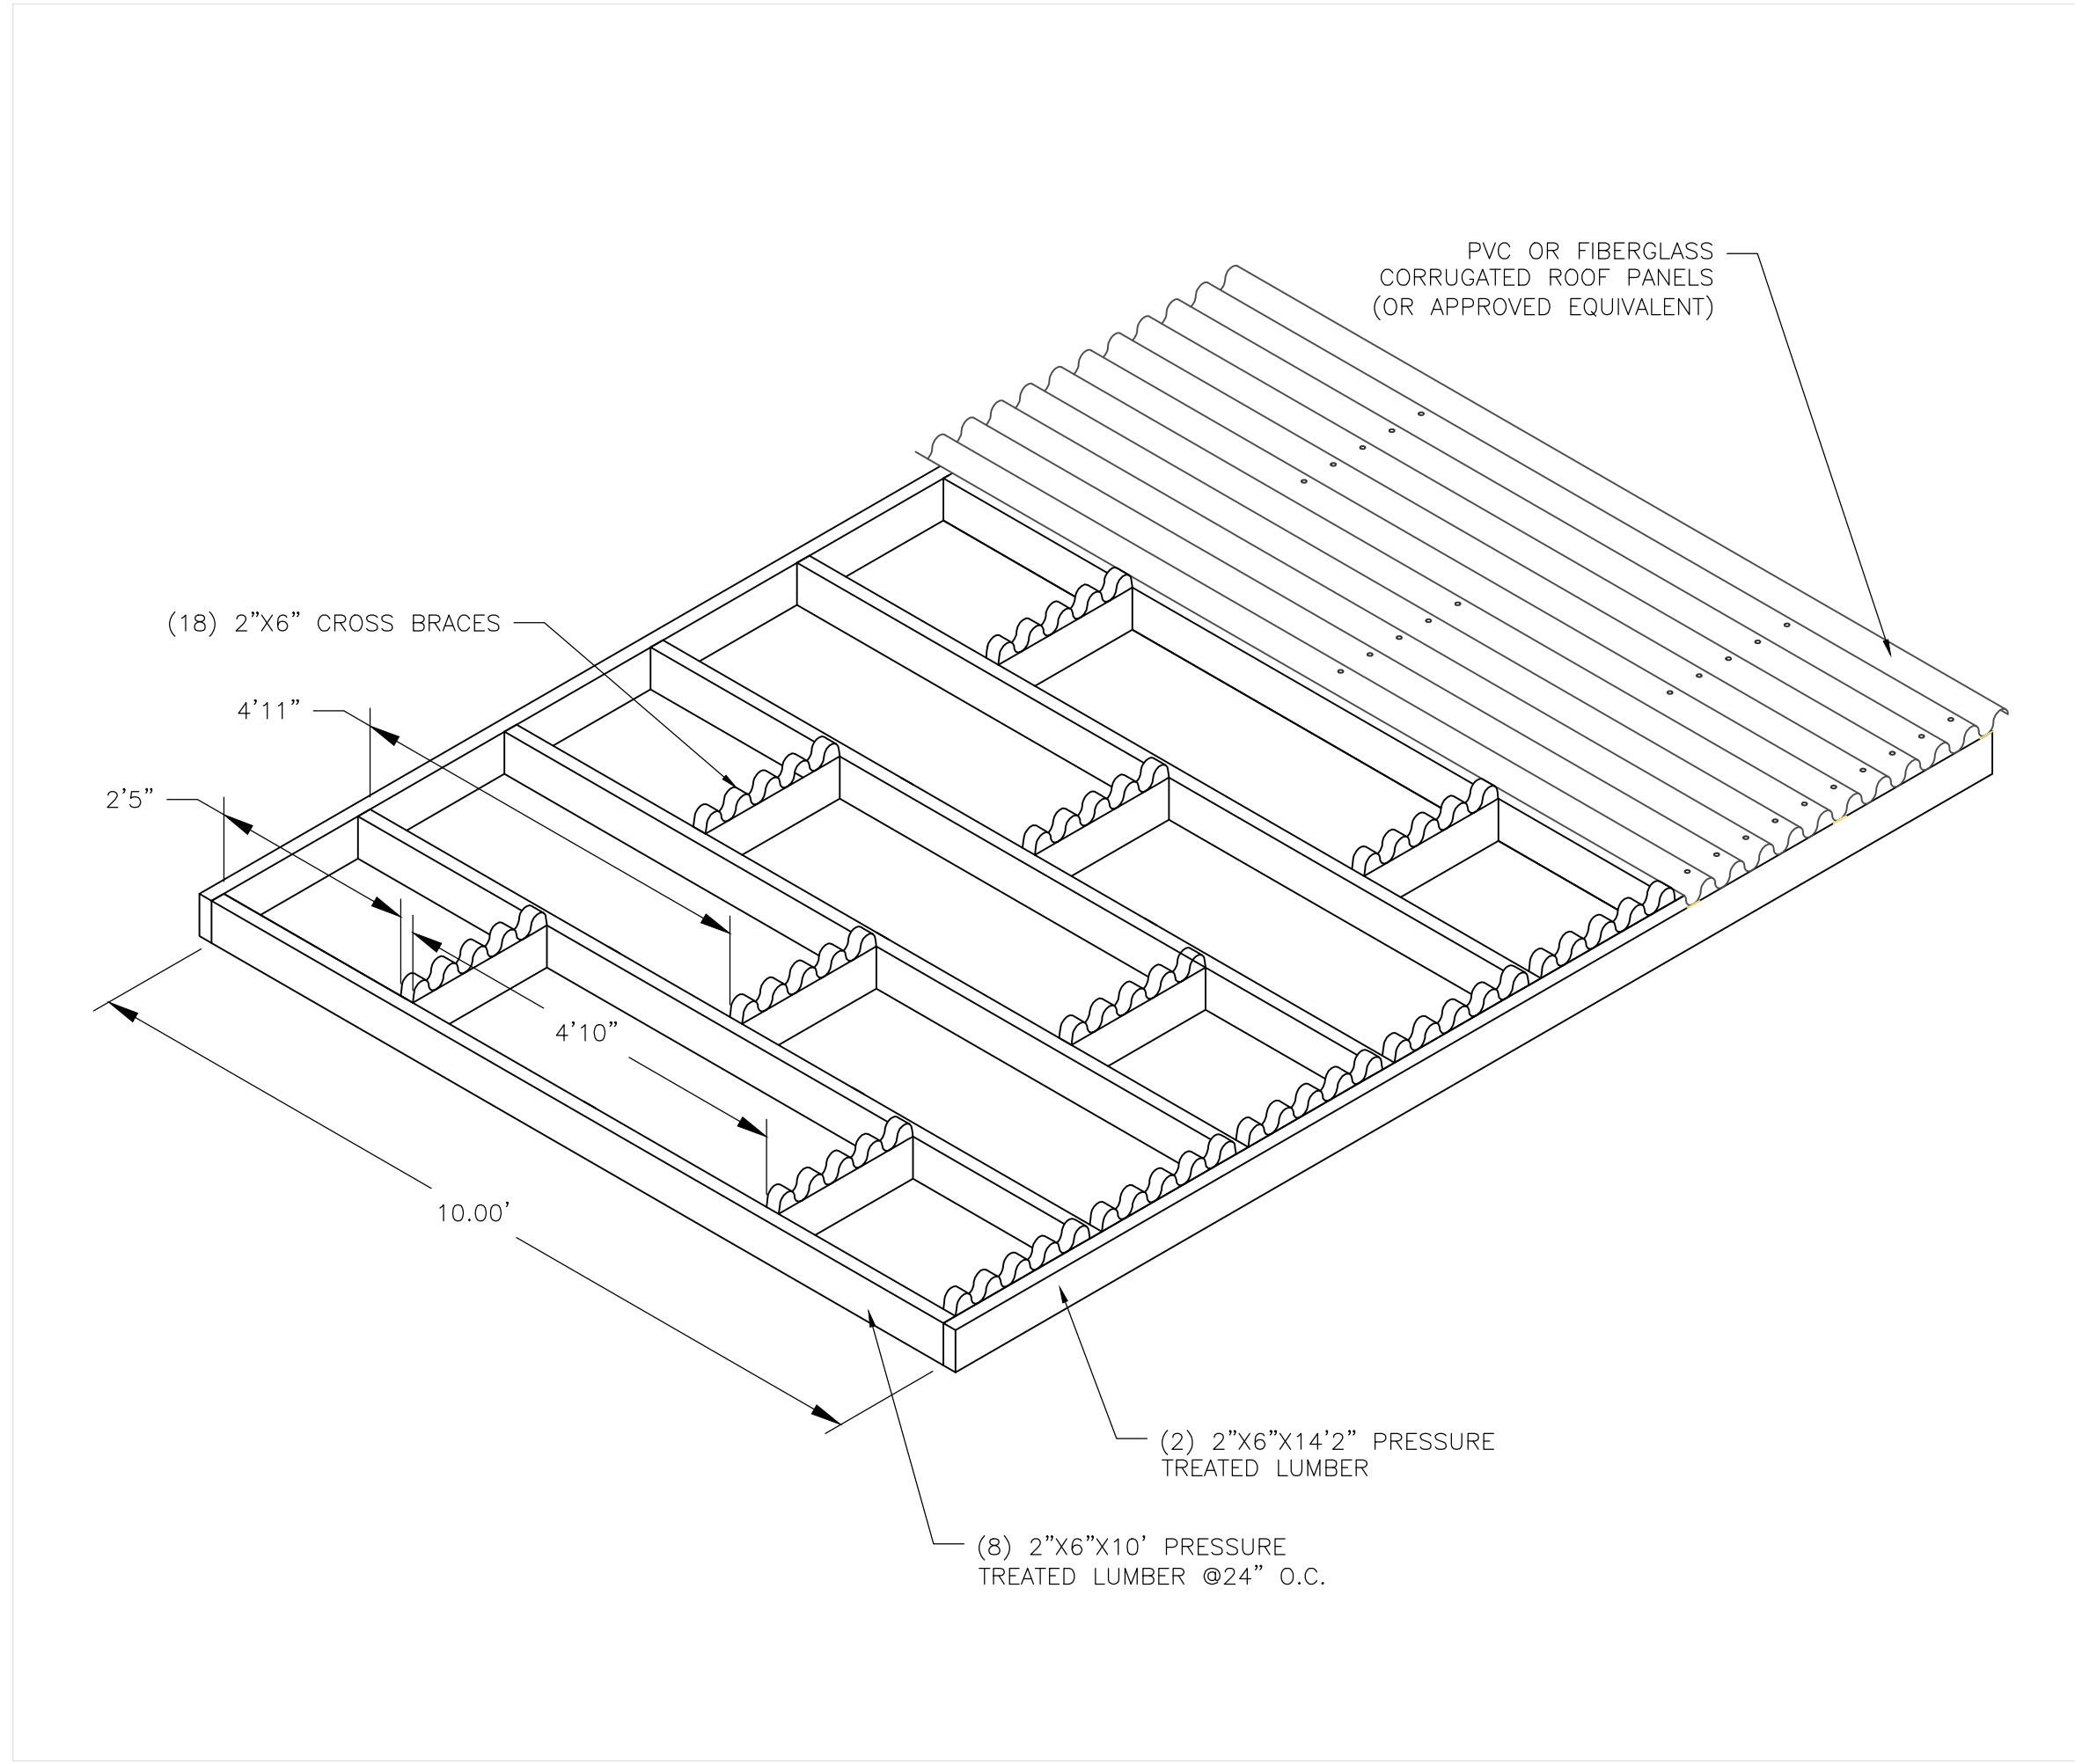

6.11 SHADE STRUCTURE ROOF DETAIL
DT-6 N.T.S

| | | | |
|-----------------------|---------|----------|--------|
| PROFESSIONAL ENGINEER | | DATE | DATE |
| DRAWN | CHECKED | APPROVED | DATE |
| RWG | CCO | CCO | XXXXXX |
| | | | XXXXXX |

| REVISIONS | | DESCRIPTION |
|-----------|------|-------------|
| No. | DATE | |
| | | |
| | | |
| | | |
| | | |

[PROJECT SITE NAME]
[PROJECT NAME]
[ADDRESS, CITY]
[COUNTY NAME] COUNTY, NJ
SHADE STRUCTURE DETAILS



RUTGERS
New Jersey Agricultural
Experiment Station