




8.1 ENHANCED TREE PIT ISOMETRIC
DT-8 N.T.S.

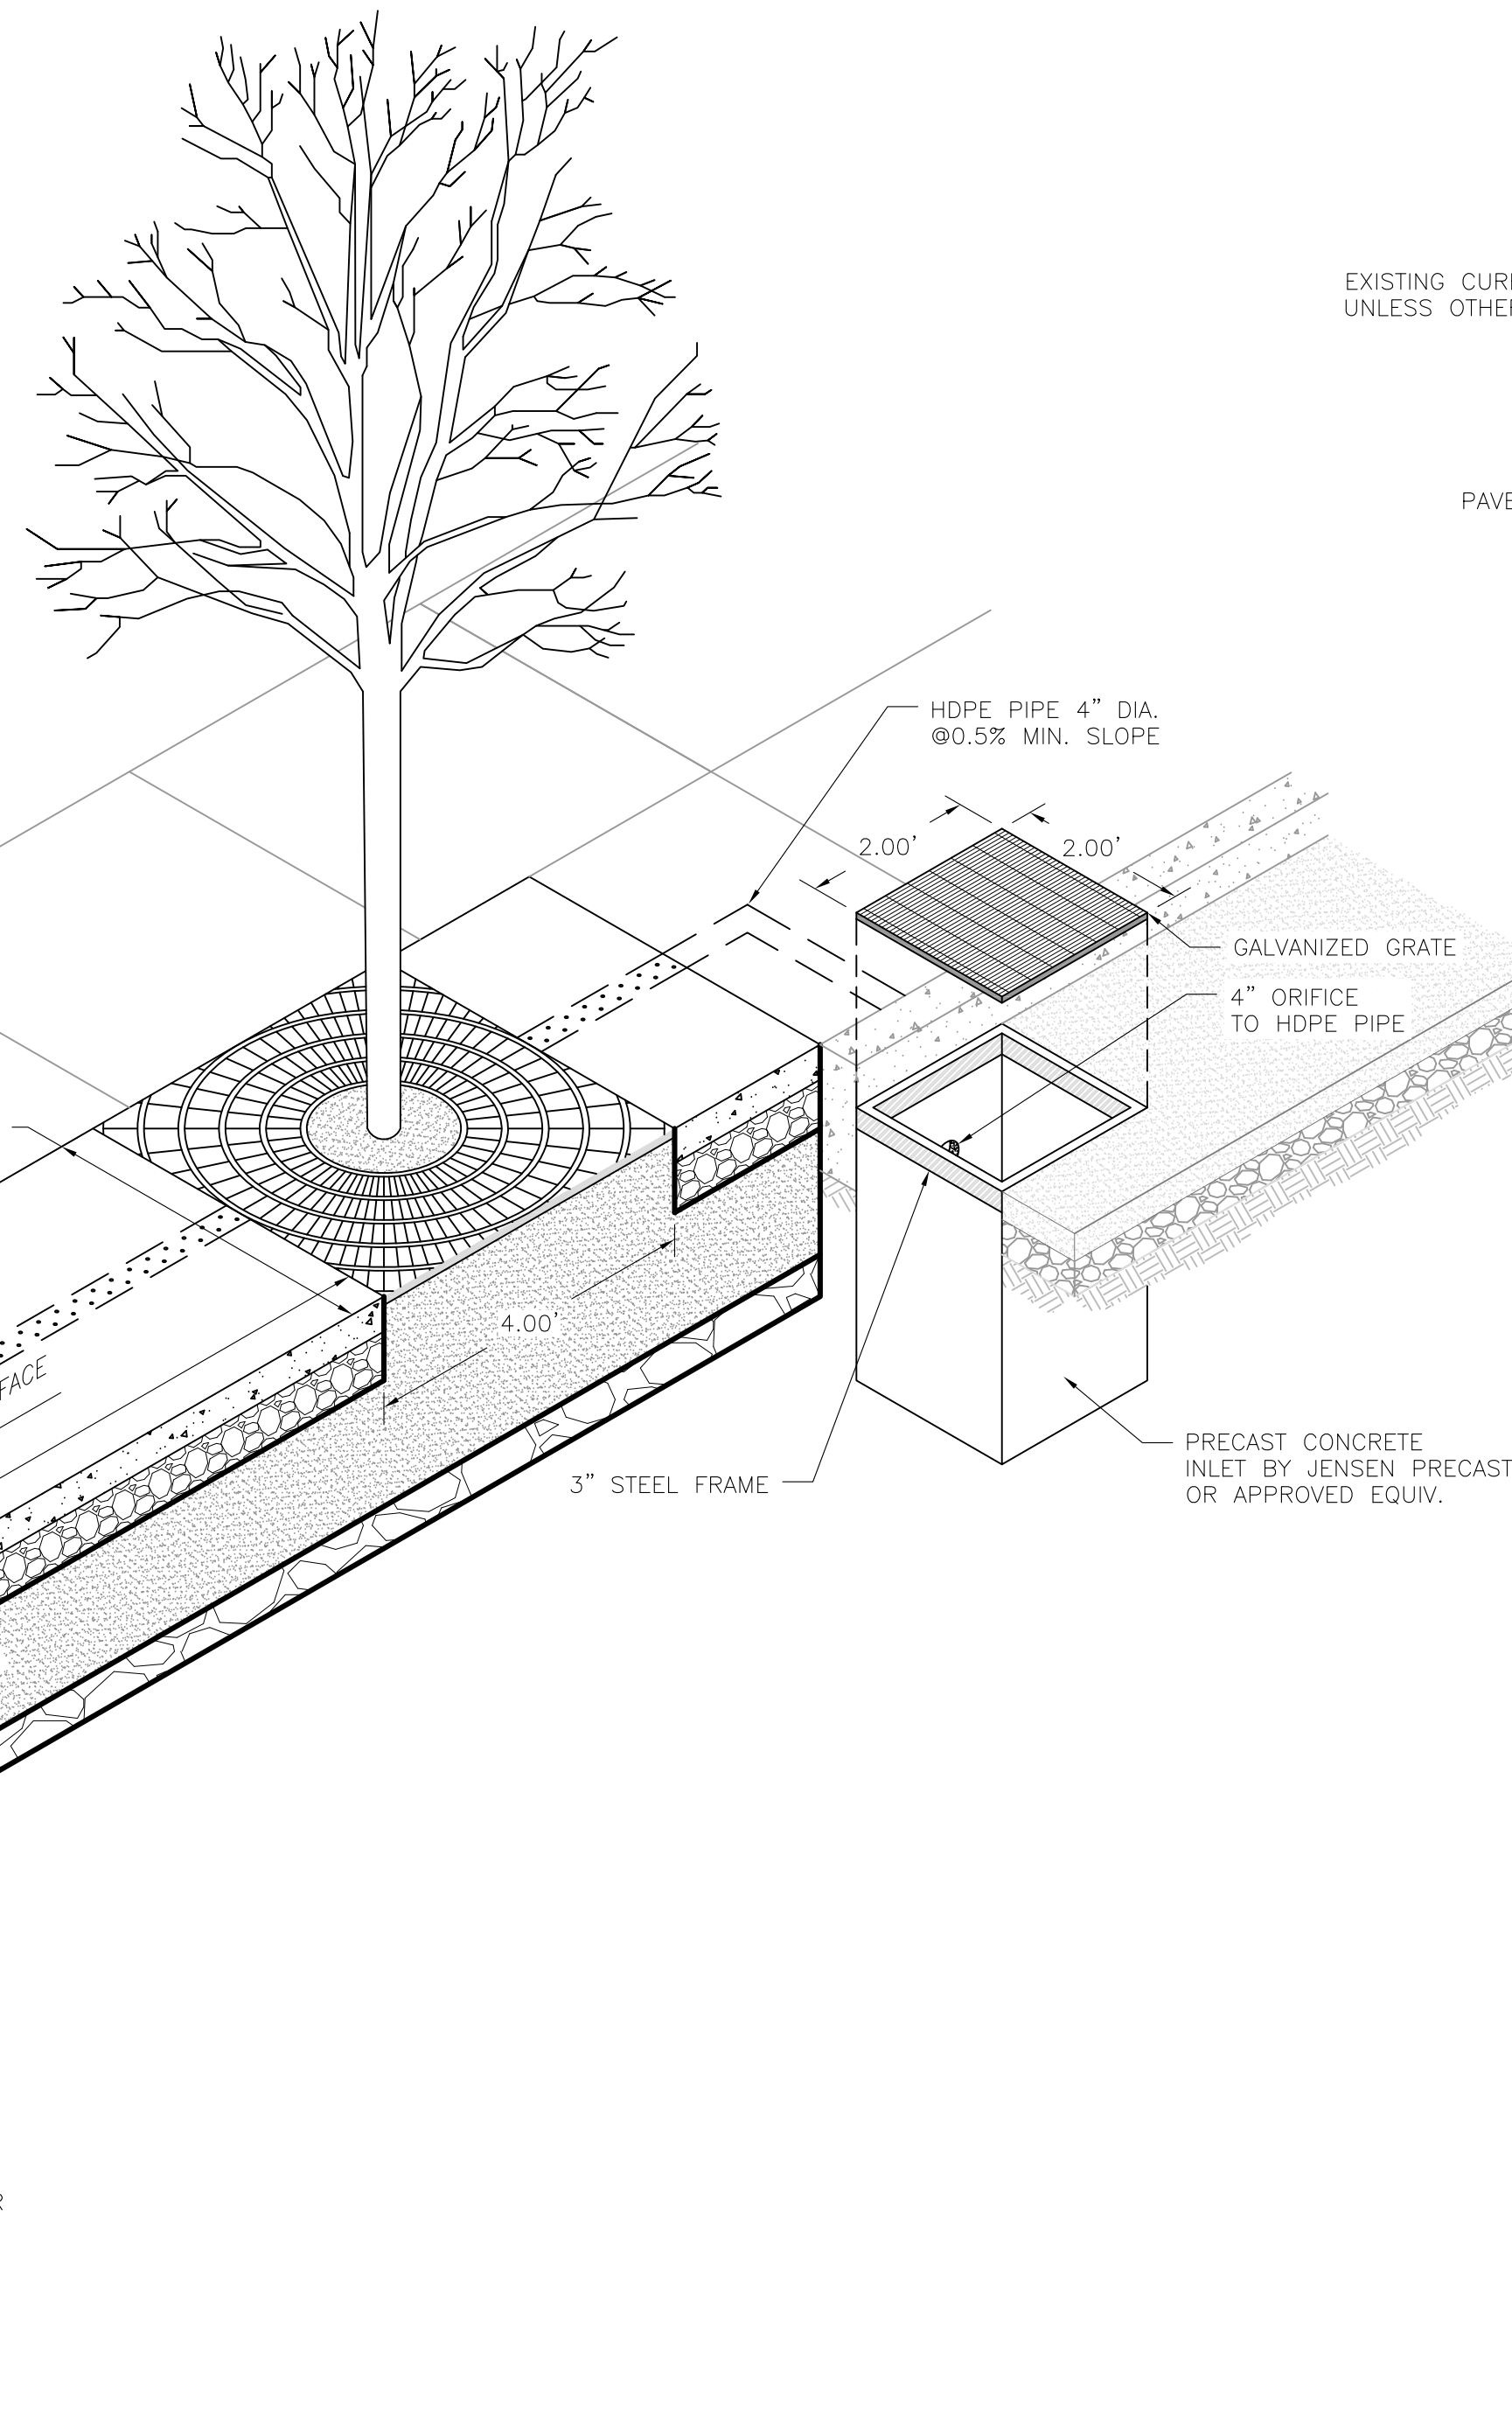

8.1 CONTINUOUS TREE PIT ISOMETRIC
DT-8 N.T.S.

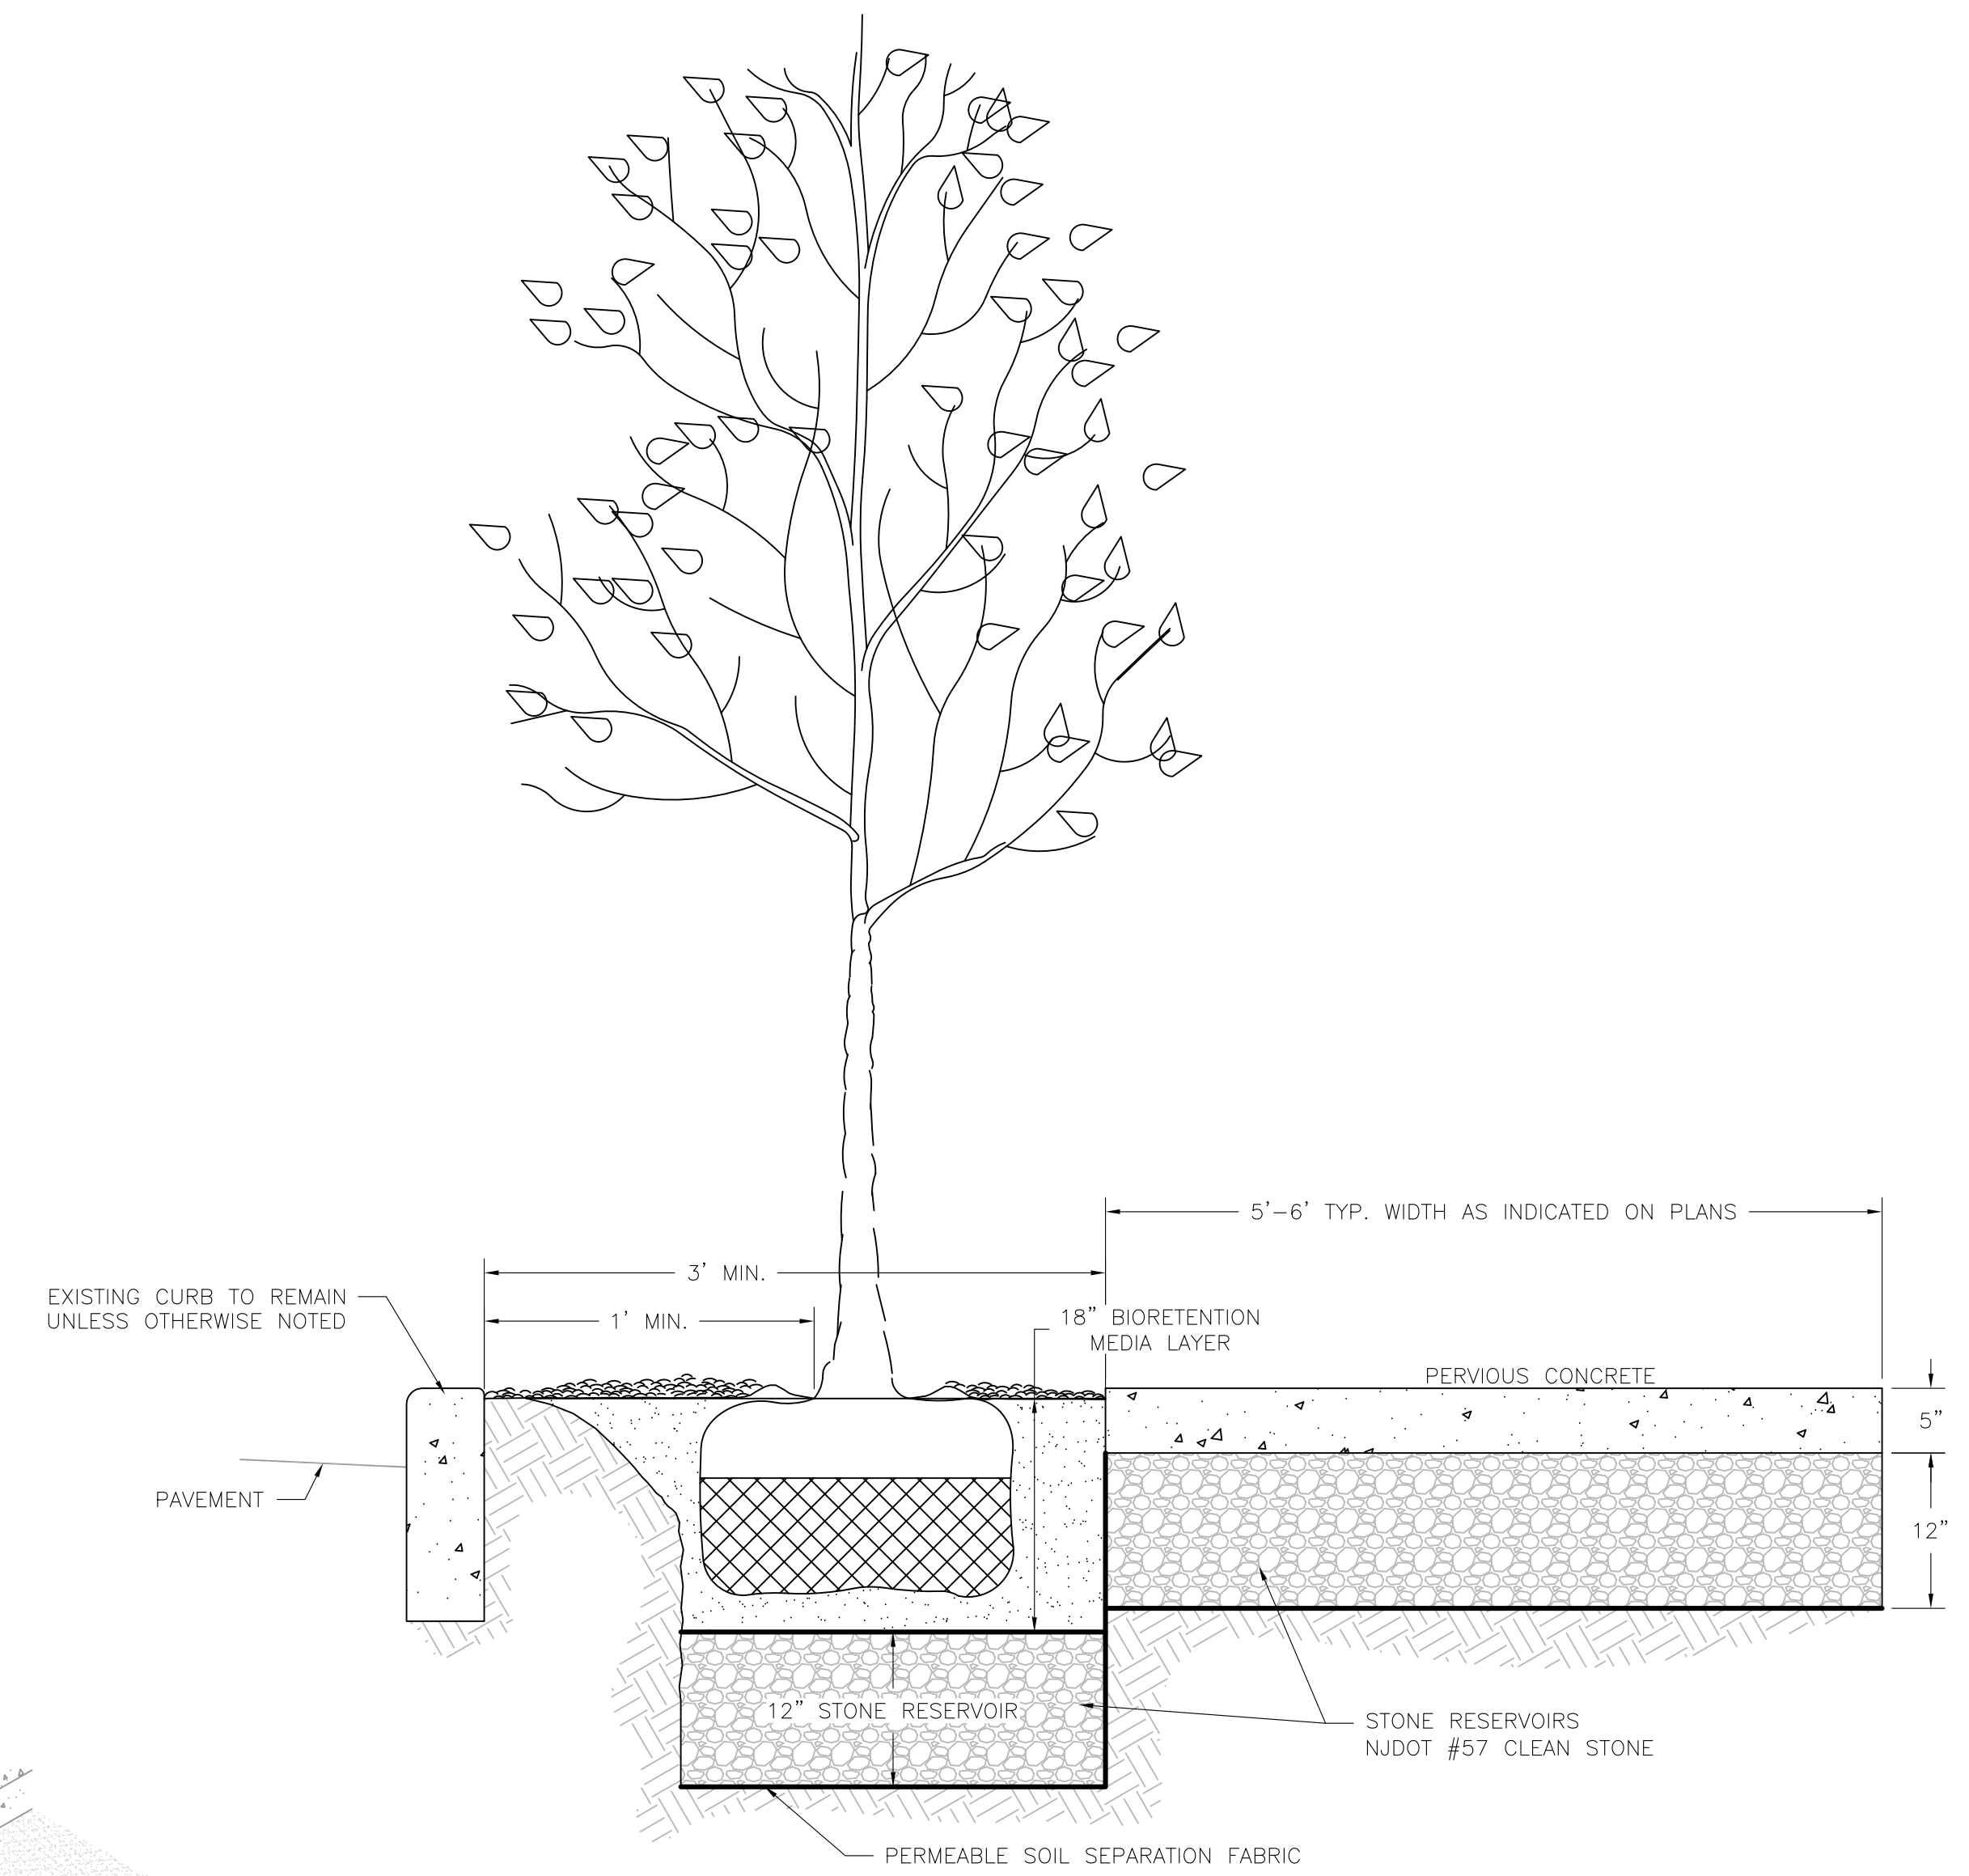

8.3 STREET TREE PLANTING AND PERVIOUS CONCRETE STRIP
DT-8 N.T.S.

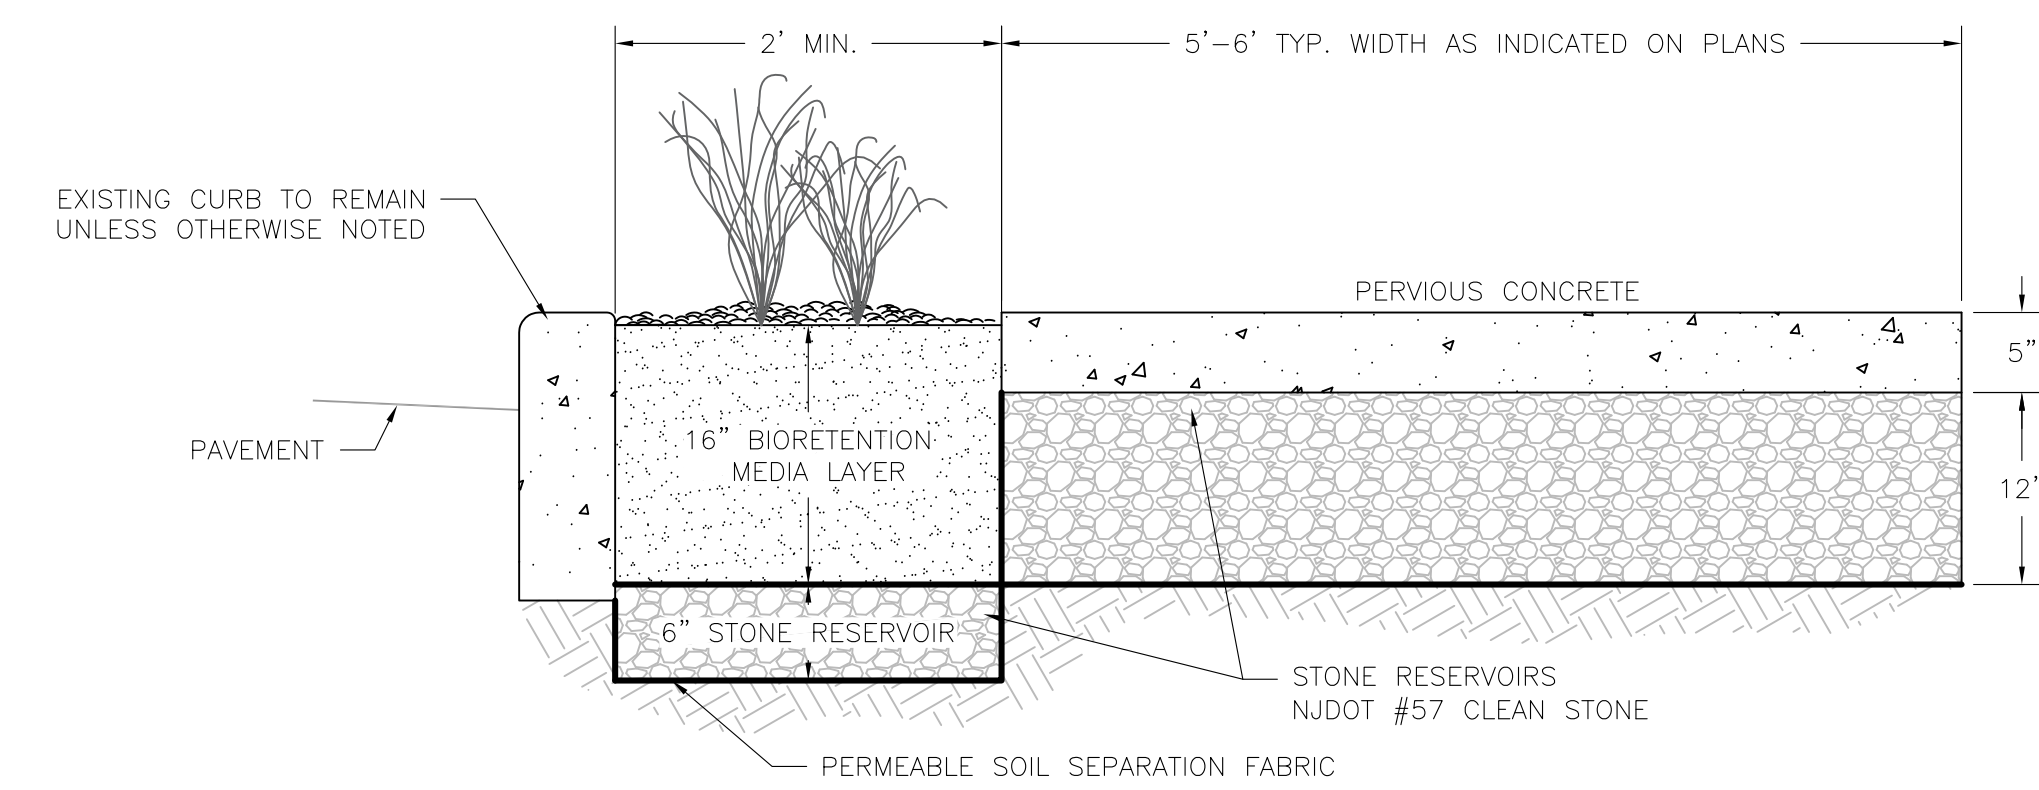

8.4 STREET GRASS PLANTING AND PERVIOUS CONCRETE STRIP
DT-8 N.T.S.

DATE	XXXXXX
APPROVED	CCO
CHECKED	CCO
DRAWN	HWG

REVISIONS	DATE	DESCRIPTION
No.		

[PROJECT SITE NAME]
[PROJECT NAME]
[Address, City]
[County Name] County, NJ