


EXISTING YEW HEDGE

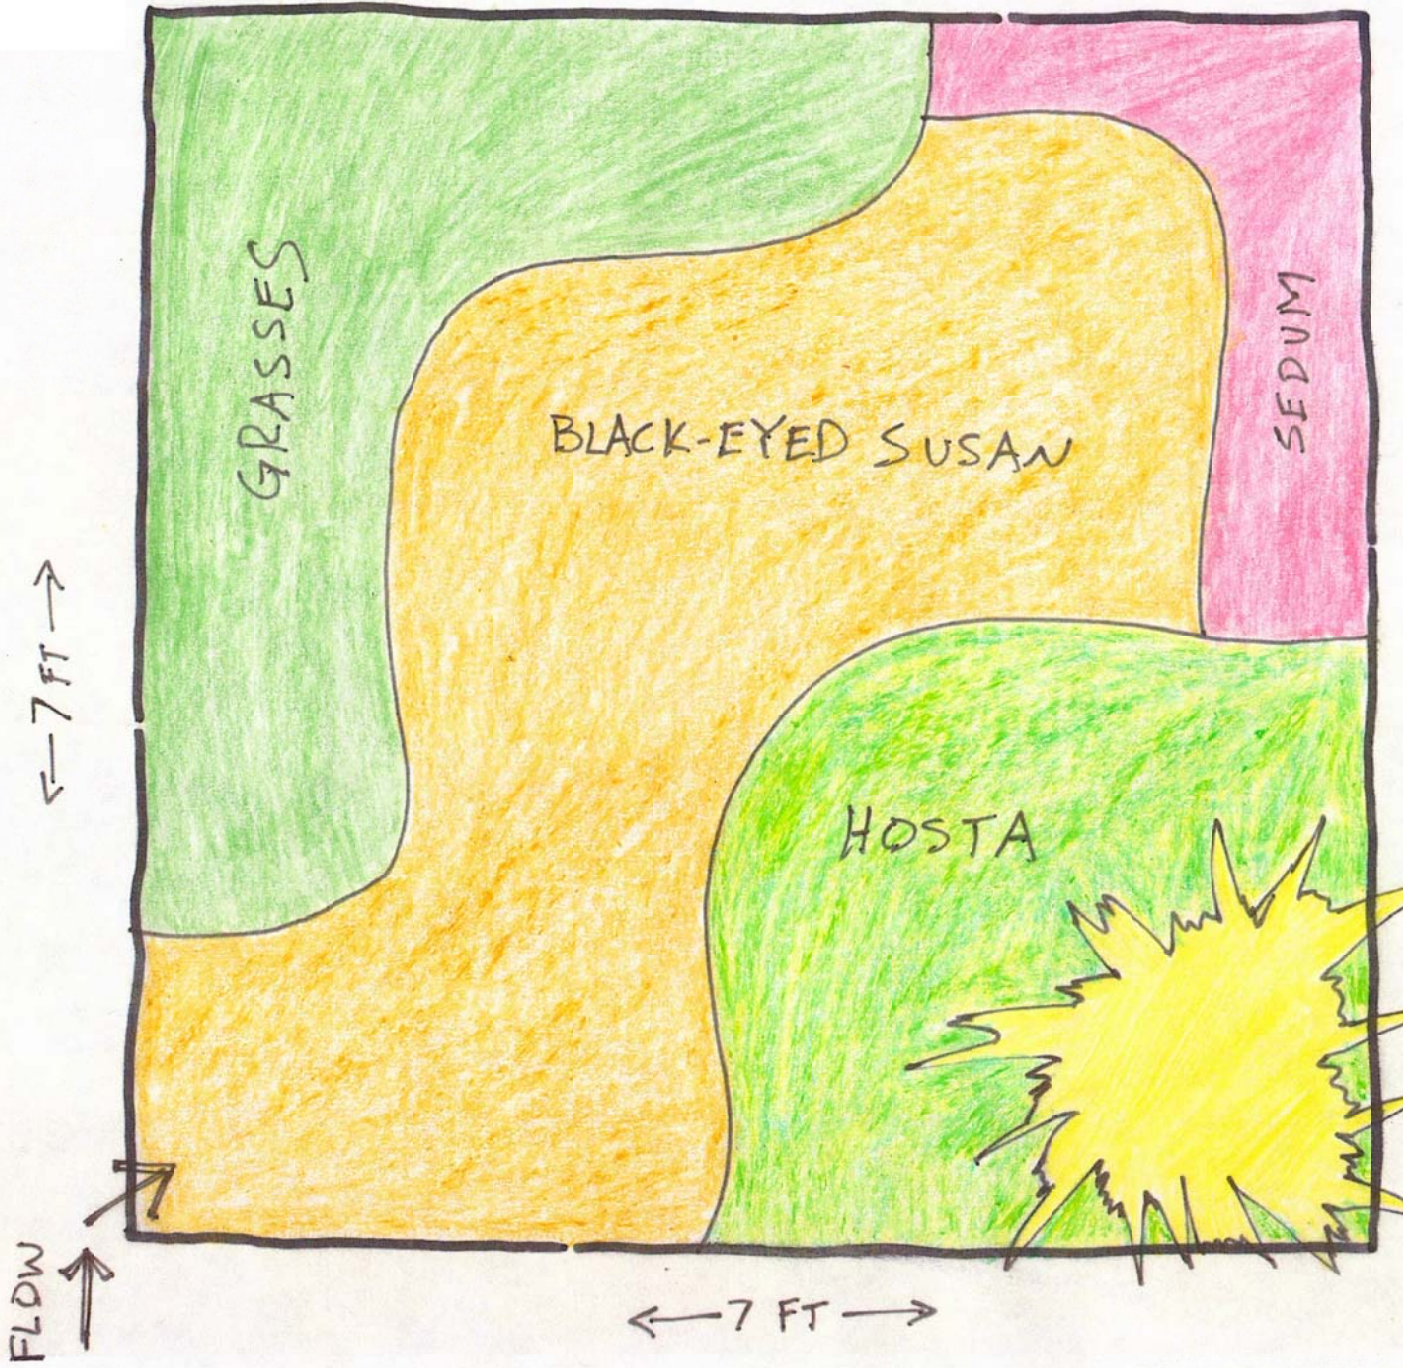

BLACK-EYED SUSAN
SEDUM
HOSTAS
GRASSES

EXISTING,
STELLAD'OR

1" = 1'