



Steintert High School

Address: 2900 Klockner Rd, Trenton, NJ 08690


PLAN NOTES:

- 1.CONTRACTOR SHALL SCHEDULE MEETING WITH ENGINEER AND PROPERTY OWNER PRIOR TO MOBILIZATION AND CONSTRUCTION.
- 2.CONTRACTOR SHALL VERIFY ALL INFORMATION INCLUDING ELEVATIONS AND UTILITIES PRIOR TO CONSTRUCTION.
- 3.CONTRACTOR SHALL BE RESPONSIBLE FOR OBTAINING REQUIRED APPROVALS FROM AUTHORITIES WITH JURISDICTION OVER PROPOSED WORK.
- 4.CONTRACTOR SHALL COORDINATE AND CONFIRM PROJECT SCHEDULE AND WORKING HOURS WITH ENGINEER AND PROPERTY OWNER AND PROCEED IN ACCORDANCE WITH LOCAL REQUIREMENTS.
- 5.PLACEMENT AND LOCATION OF PROPOSED RAIN GARDEN SHALL BE MARKED BY CONTRACTOR AND VERIFIED BY ENGINEER PRIOR TO INSTALLATION.
- 6.CONTRACTOR SHALL CONFIRM LOCATION AND FUNCTION OF EXISTING DOWNSPOUTS AND SUBMIT SHOP DRAWINGS TO ENGINEER FOR APPROVAL OF ALL PROPOSED MODIFICATIONS REQUIRED.
- 7.CONTRACTOR SHALL CONFIRM LOCATION AND ELEVATION OF OVERFLOW AND ENSURE THAT FLOW OF STORMWATER FROM RAIN GARDEN WILL NOT DAMAGE ANY EXISTING STRUCTURES OR UTILITIES.
- 8.CONTRACTOR SHALL STAKE ALL TREE PLANTING LOCATIONS AND OBTAIN ENGINEER APPROVAL OF EXCAVATED TREE PITS PRIOR TO INSTALLATION.
- 9.CONTRACTOR SHALL BE RESPONSIBLE FOR RESTORING ALL AREAS DISTURBED DURING CONSTRUCTION TO ORIGINAL CONDITIONS.


CHRISTOPHER C. OBROPTA, Ph.D., P.E.
PROFESSIONAL ENGINEER - NJ LICENSE # 37632

DESIGNED: NWS
CHECKED: MK
APPROVED: XXX
DATE: XX
DATE: XX

PLANTING PLAN (n.t.s)


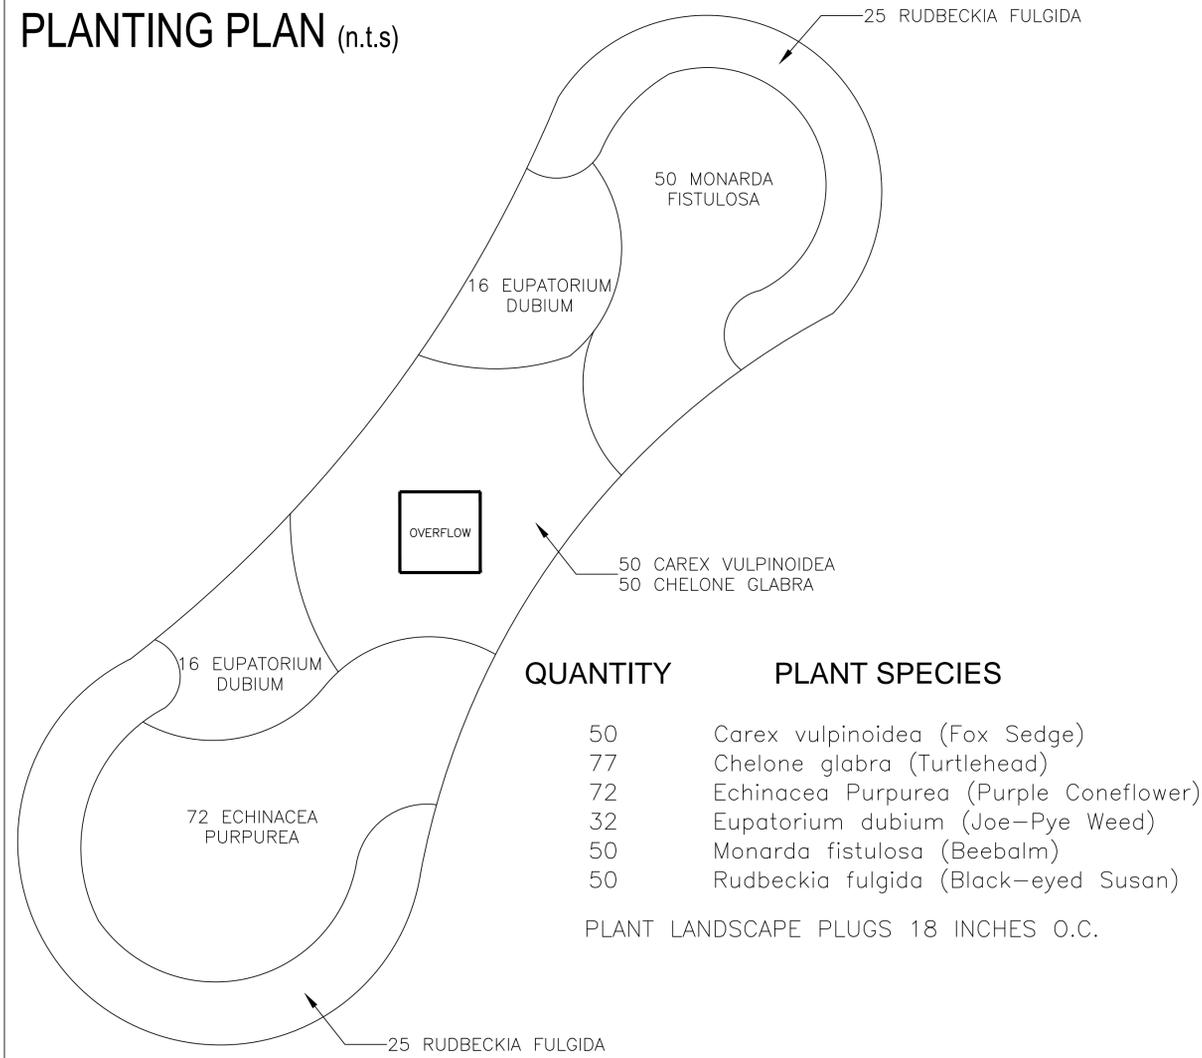


RAIN GARDEN CROSS-SECTION (n.t.s)

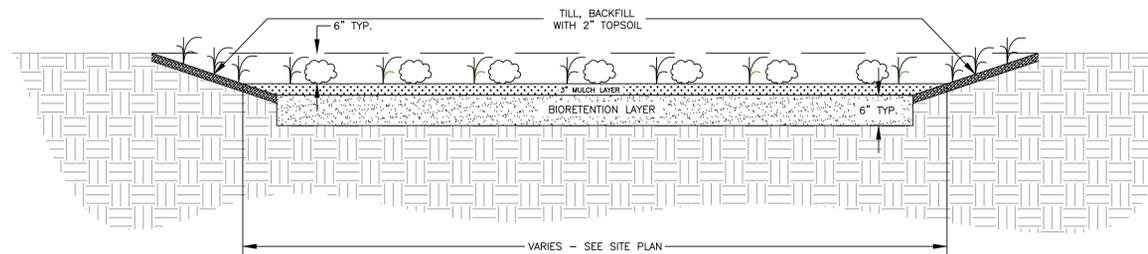

LEGEND:

- EXISTING TREES
- DOWNSPOUTS
- EXISTING DRAINS
- EXISTING CONCRETE
- PROPOSED
- EXISTING ELEVATIONS
- EXISTING PARKING

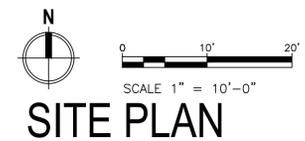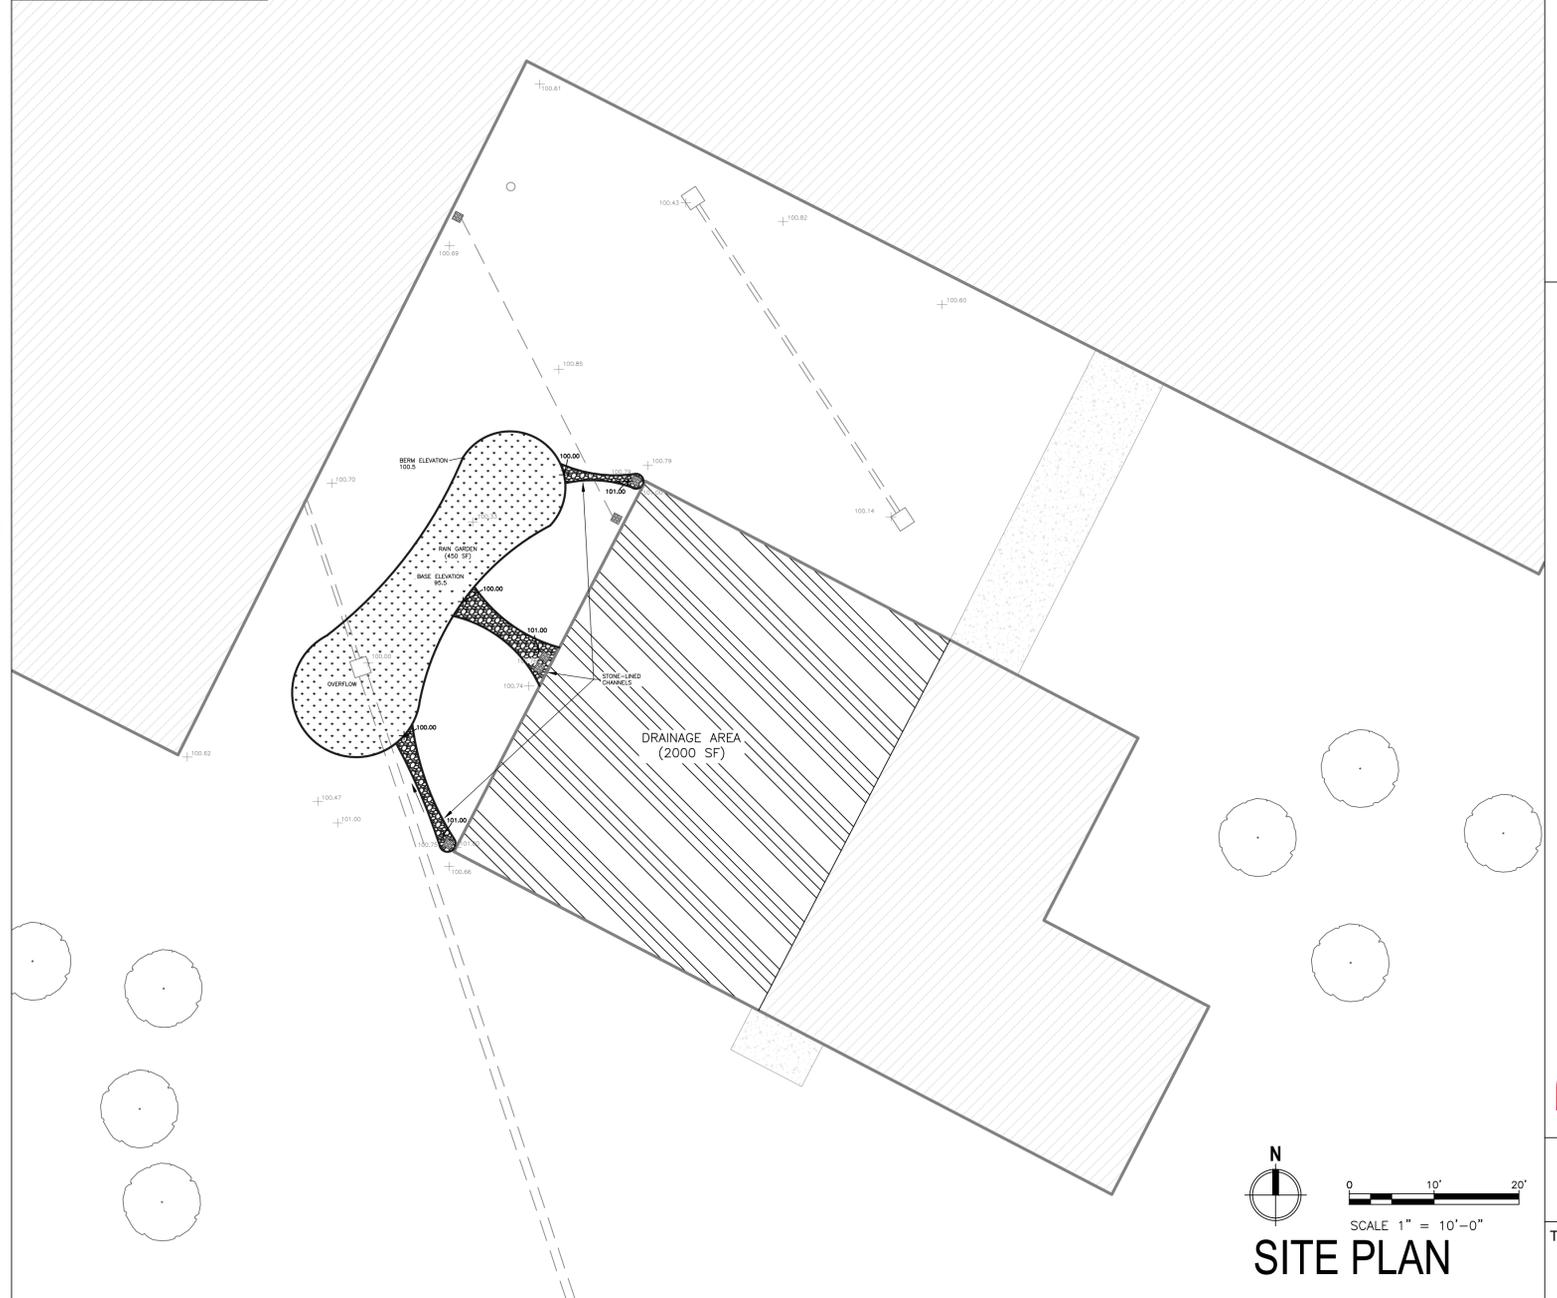

STEINERT HIGH SCHOOL
Hamilton, New Jersey



RUTGERS
New Jersey Agricultural
Experiment Station

SHEET #
1
TOTAL # OF SHEETS
1