


EXISTING WALKWAY

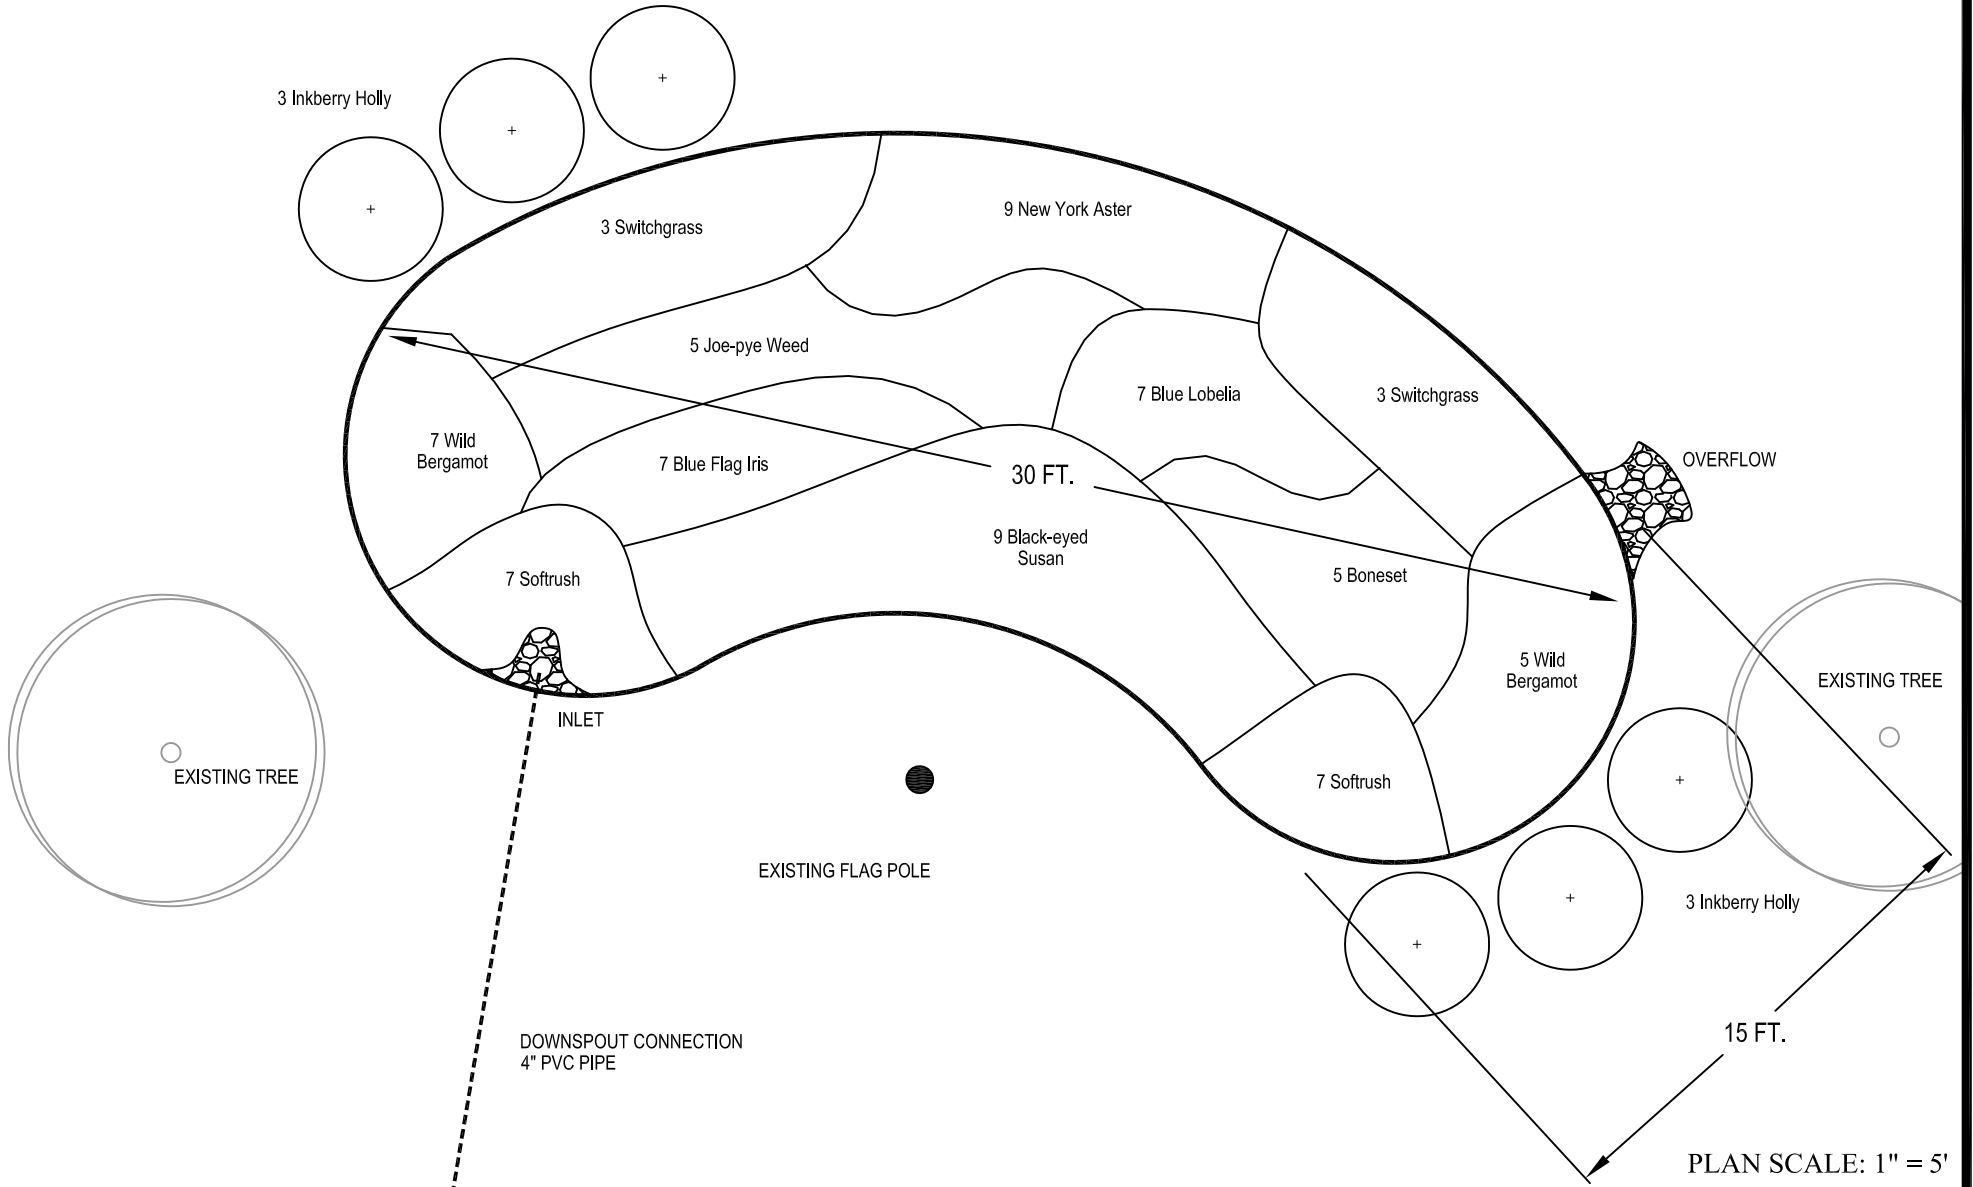

PLAN SCALE: 1" = 5'