




4.1 DOWNSPOUT PLANTER ISOMETRIC  
DT-4 N.T.S.

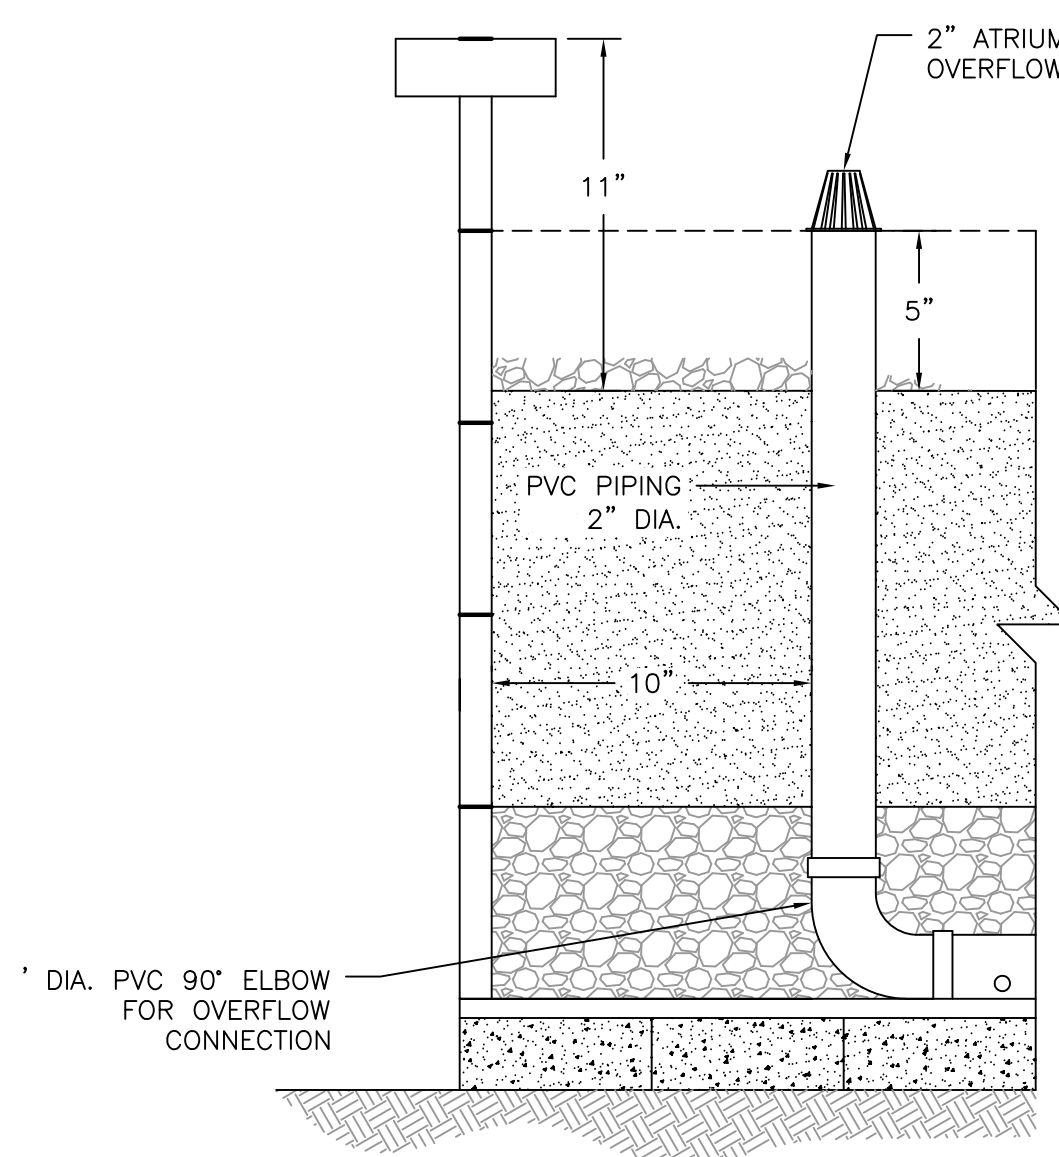

4.3 OVERFLOW CONNECTION CROSS SECTION  
DT-4 N.T.S.

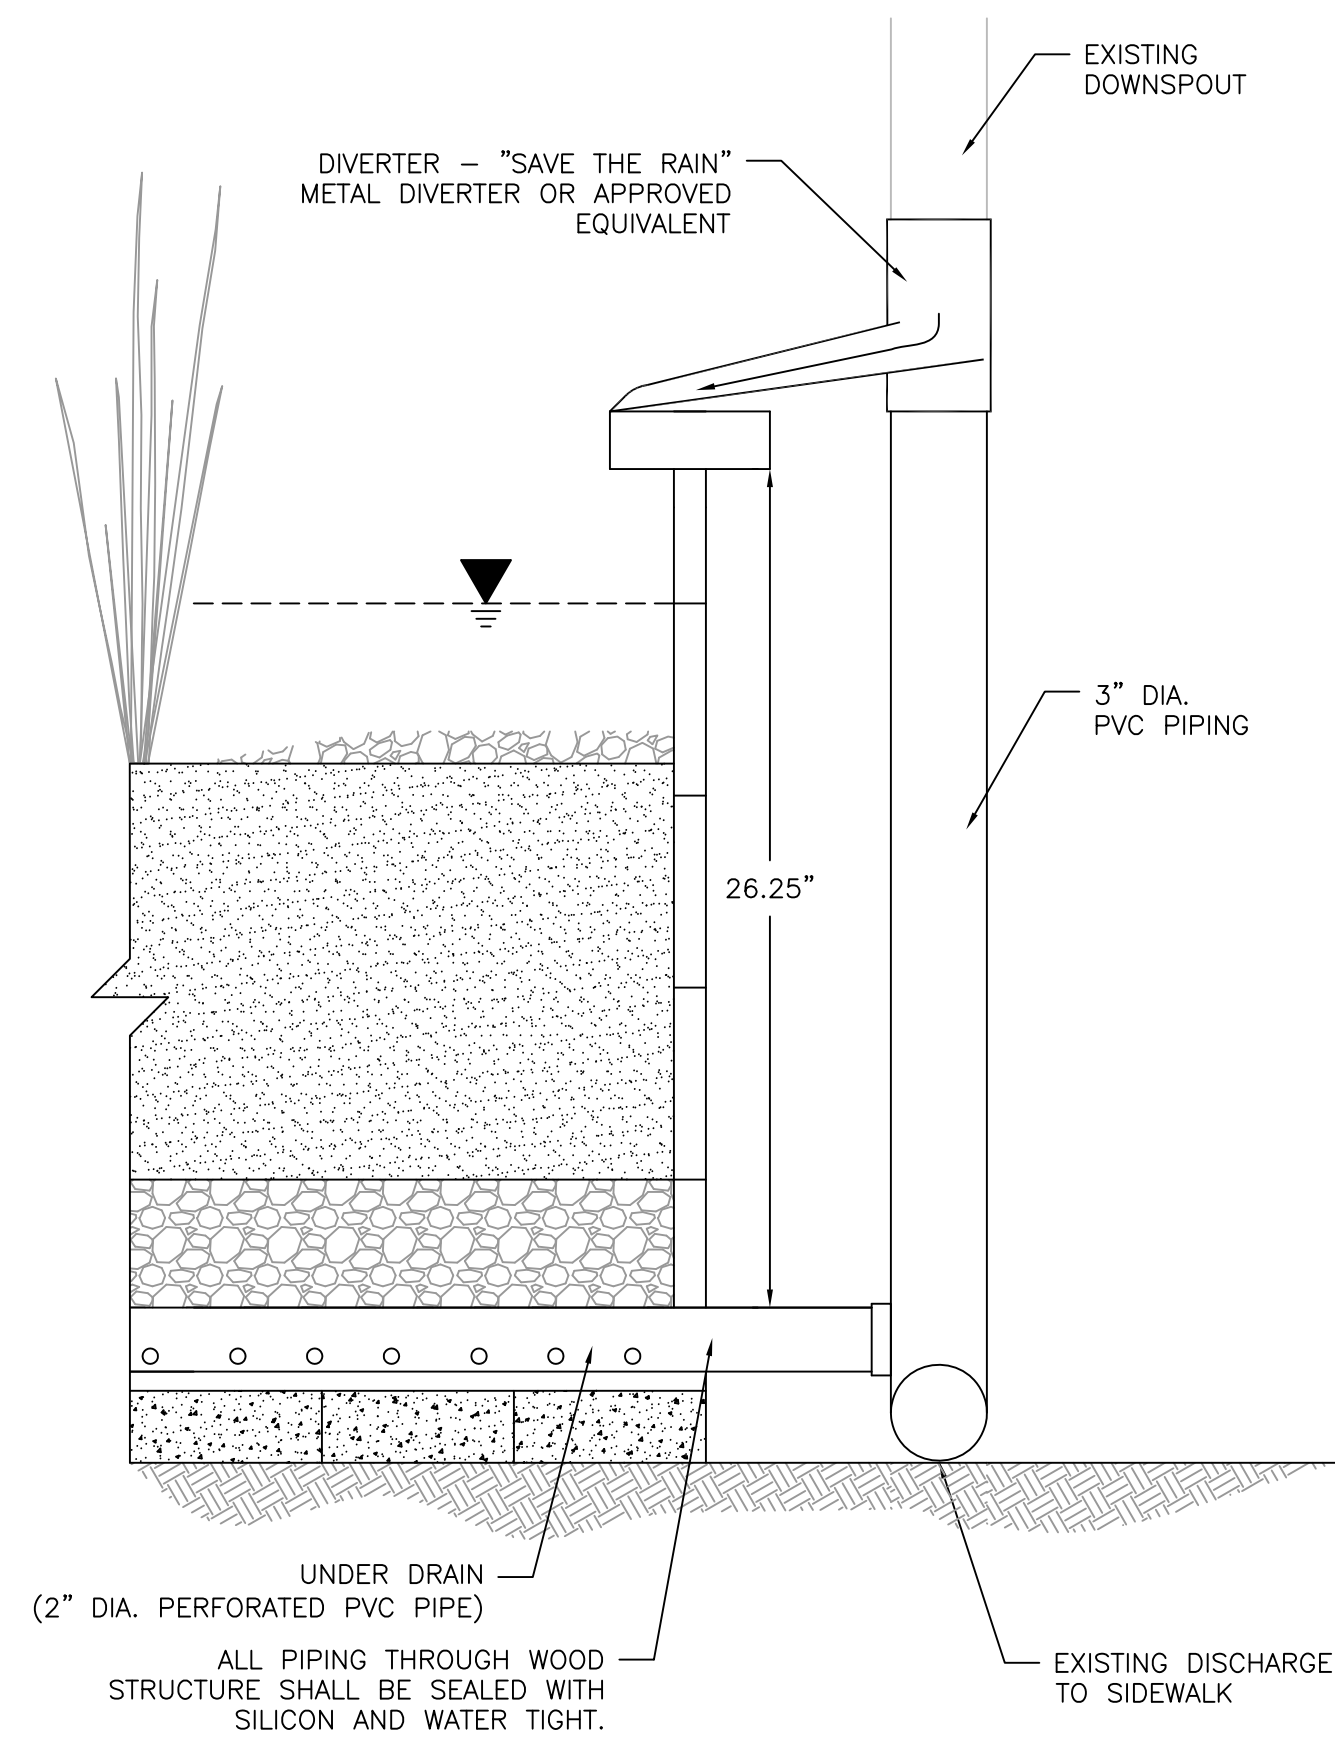

4.4 UNDERDRAIN CONNECTION CROSS SECTION  
DT-4 N.T.S.

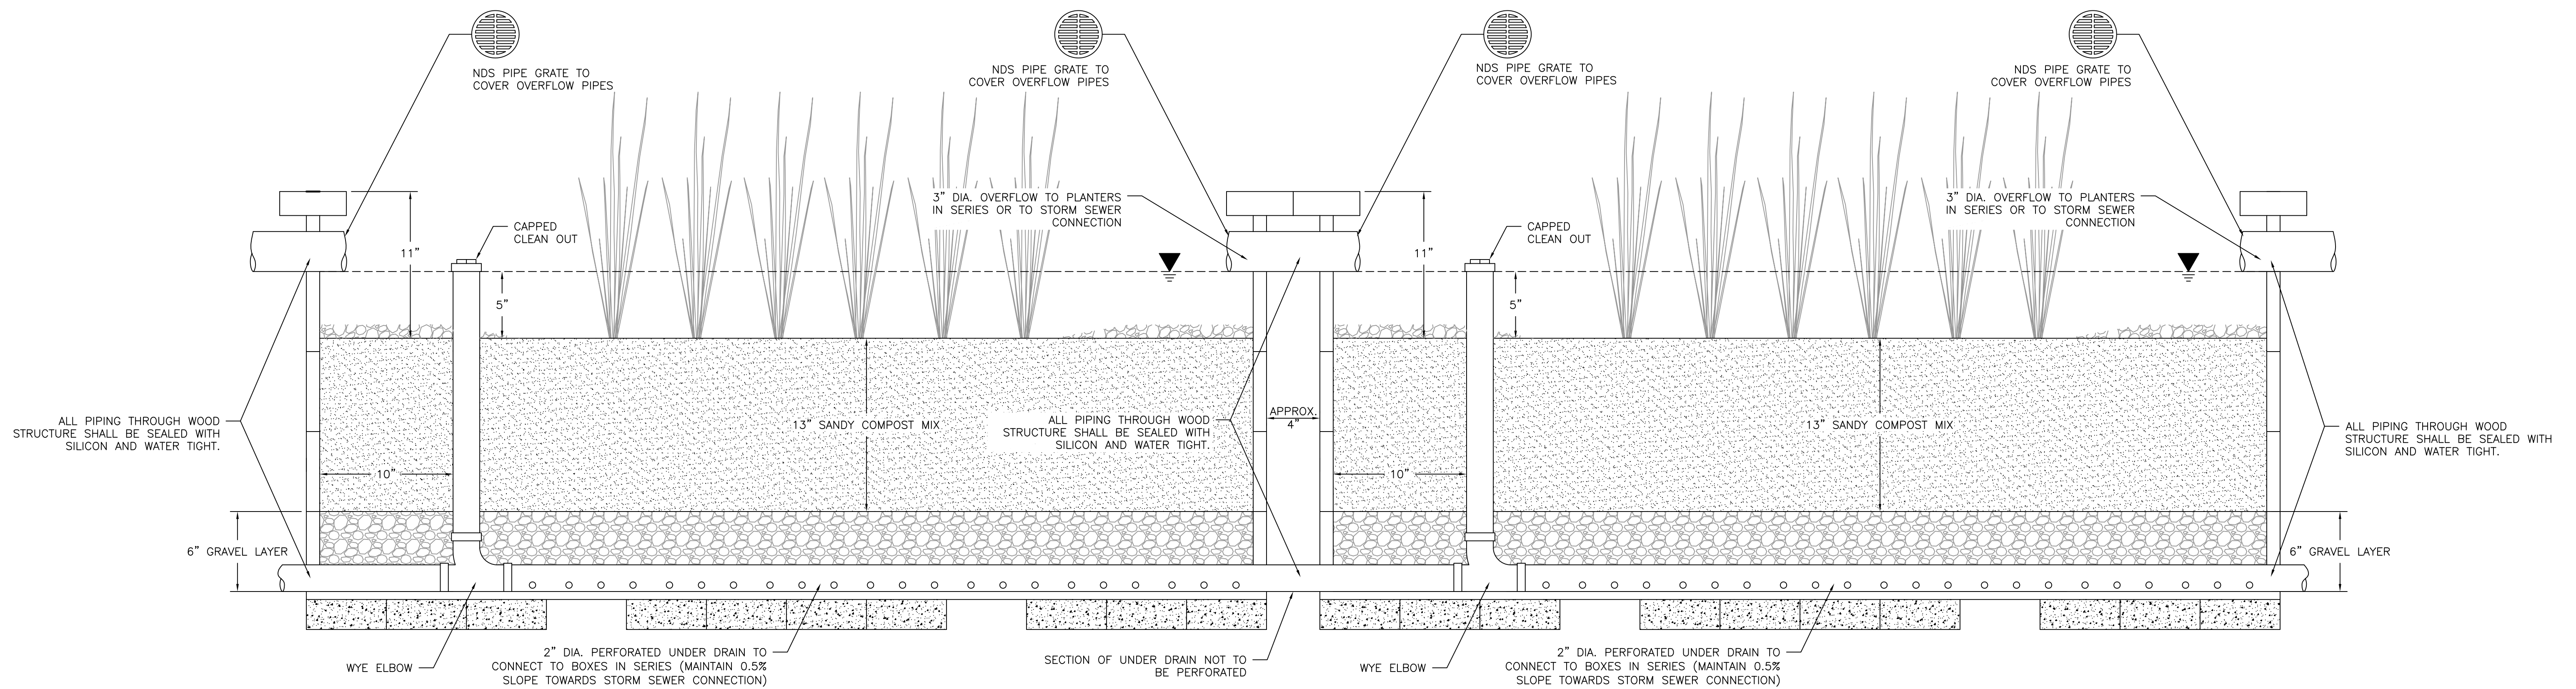

4.2 DOWNSPOUT PLANTER CROSS SECTION  
DT-4 N.T.S.

| REVISIONS | DATE | DESCRIPTION | PROFESSIONAL ENGINEER |
|-----------|------|-------------|-----------------------|
| No.       |      |             |                       |

[PROJECT SITE NAME]  
[PROJECT NAME]  
[ADDRESS, CITY]  
[COUNTY NAME] COUNTY, NJ

