



PLAN

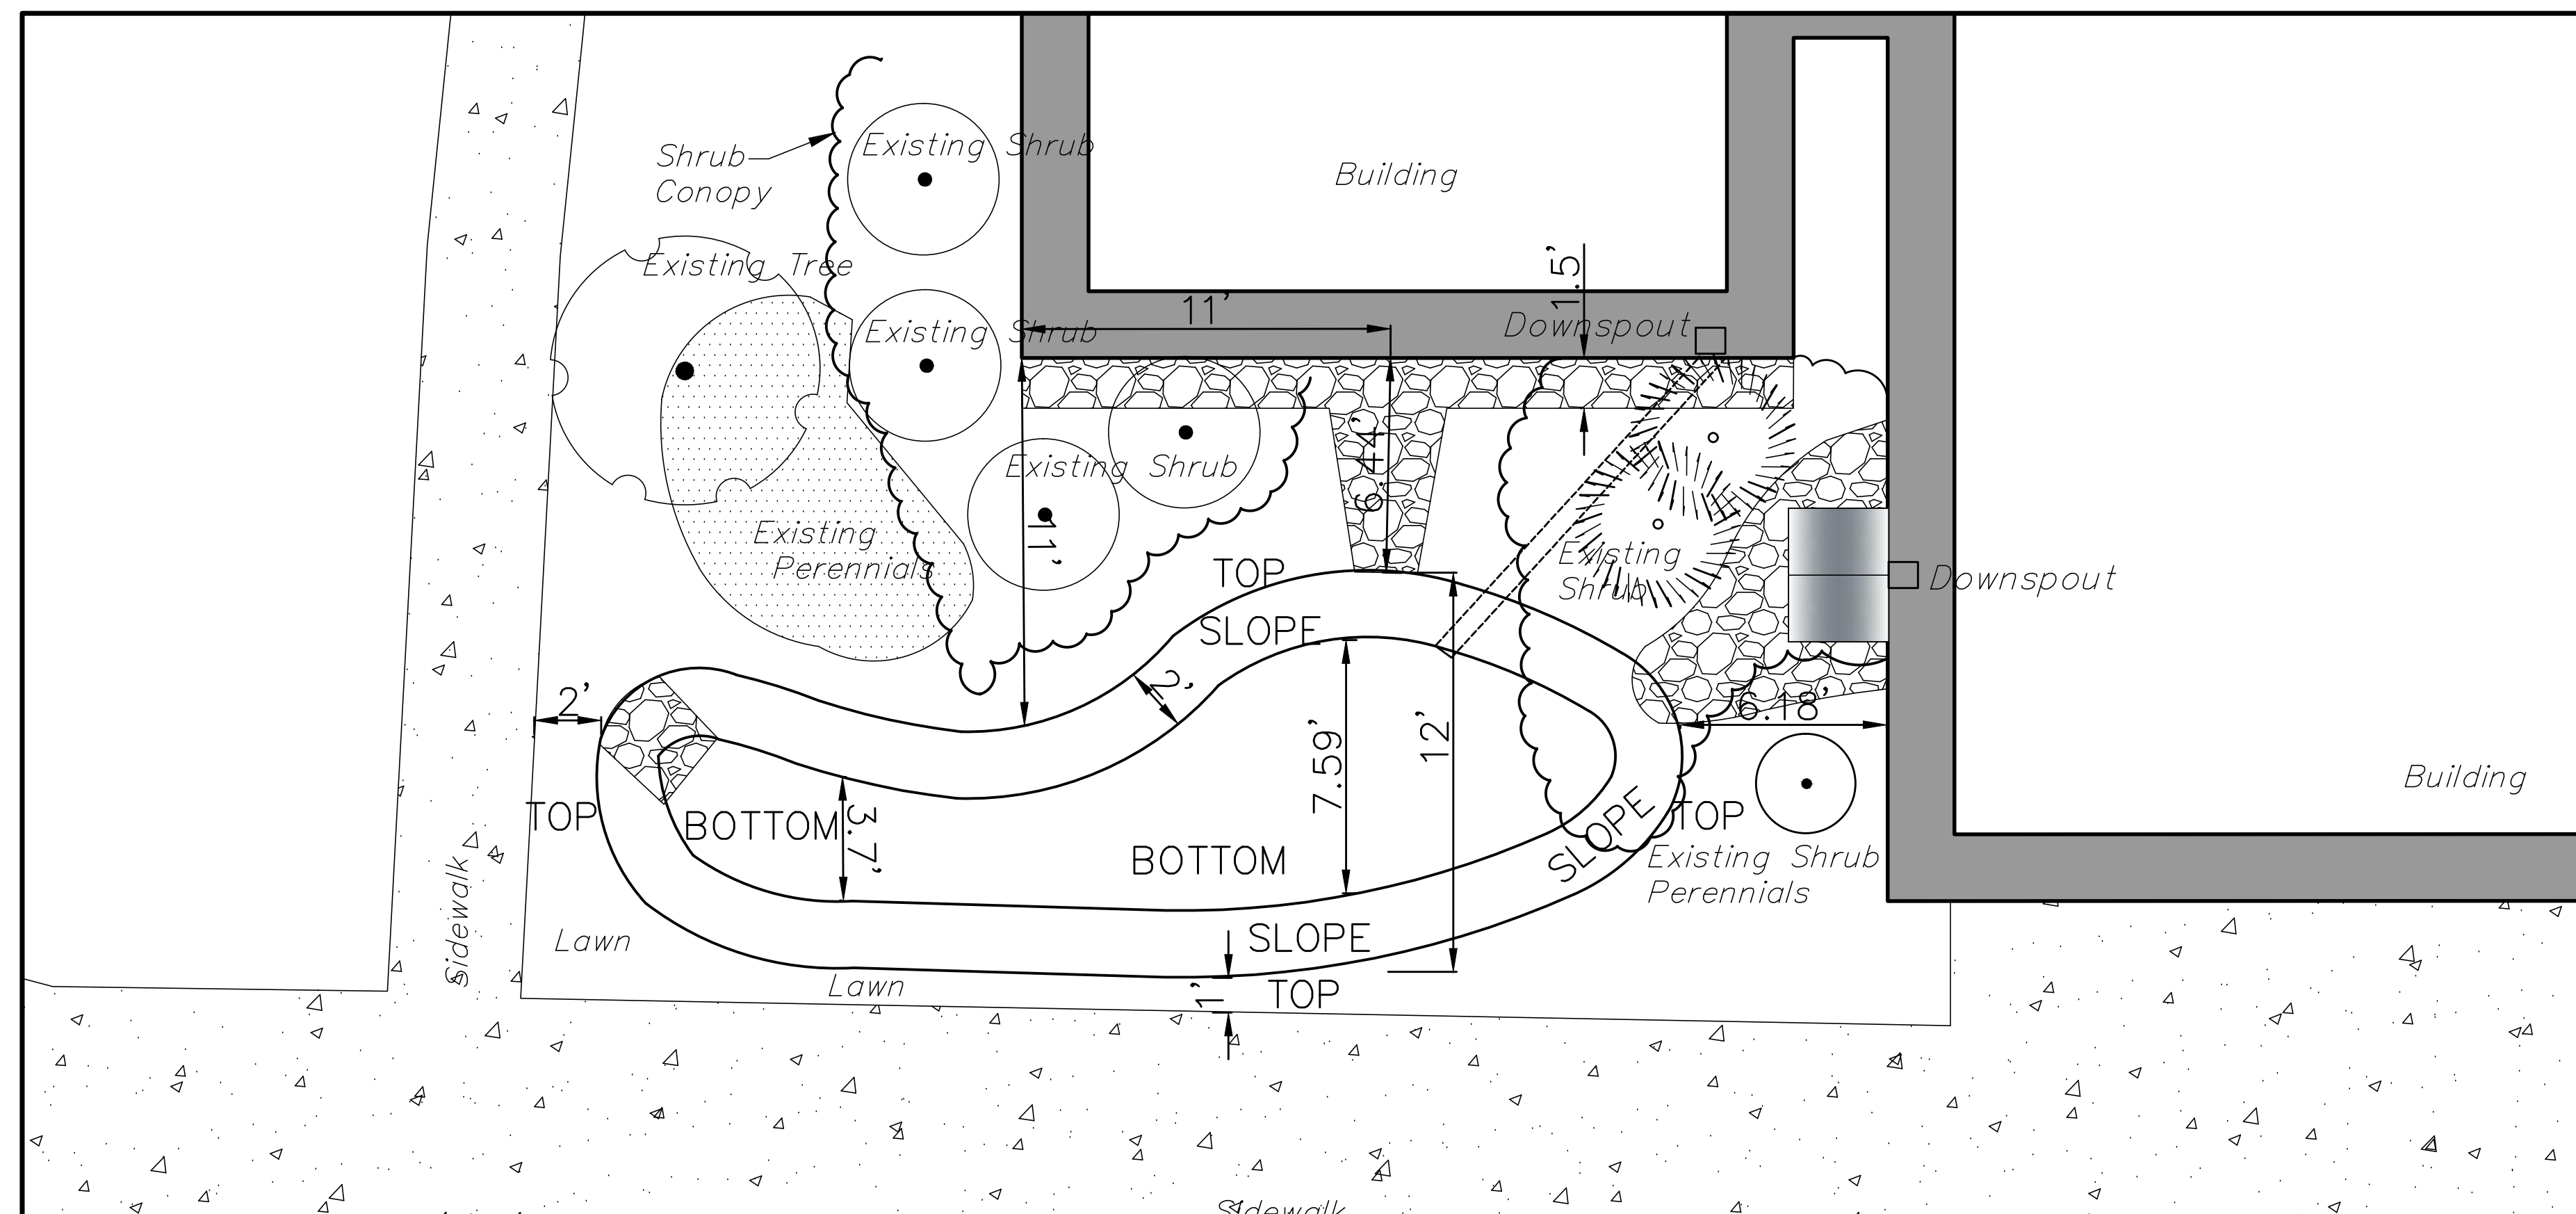

LAYOUT

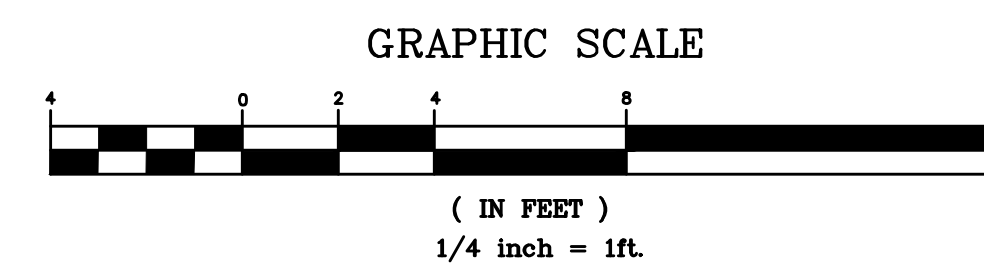

PALMYRA COVE RAIN GARDEN

PALMYRA COVE NATURE CENTER
PALMYRA, NEW JERSEY BURLINGTON COUNTY

ALL DIMENSIONS MUST BE VERIFIED BY CONTRACTOR AND OWNER MUST BE NOTIFIED OF ANY DISCREPANCIES BEFORE PROCEEDING WITH THE WORK.

LANDSCAPE PLAN

PALCOV

RAIN GARDEN

9/12/2010

MJ

SCALE 1/4" = 1'

PALCOV2010

LP-1